


NORTH ELEVATION

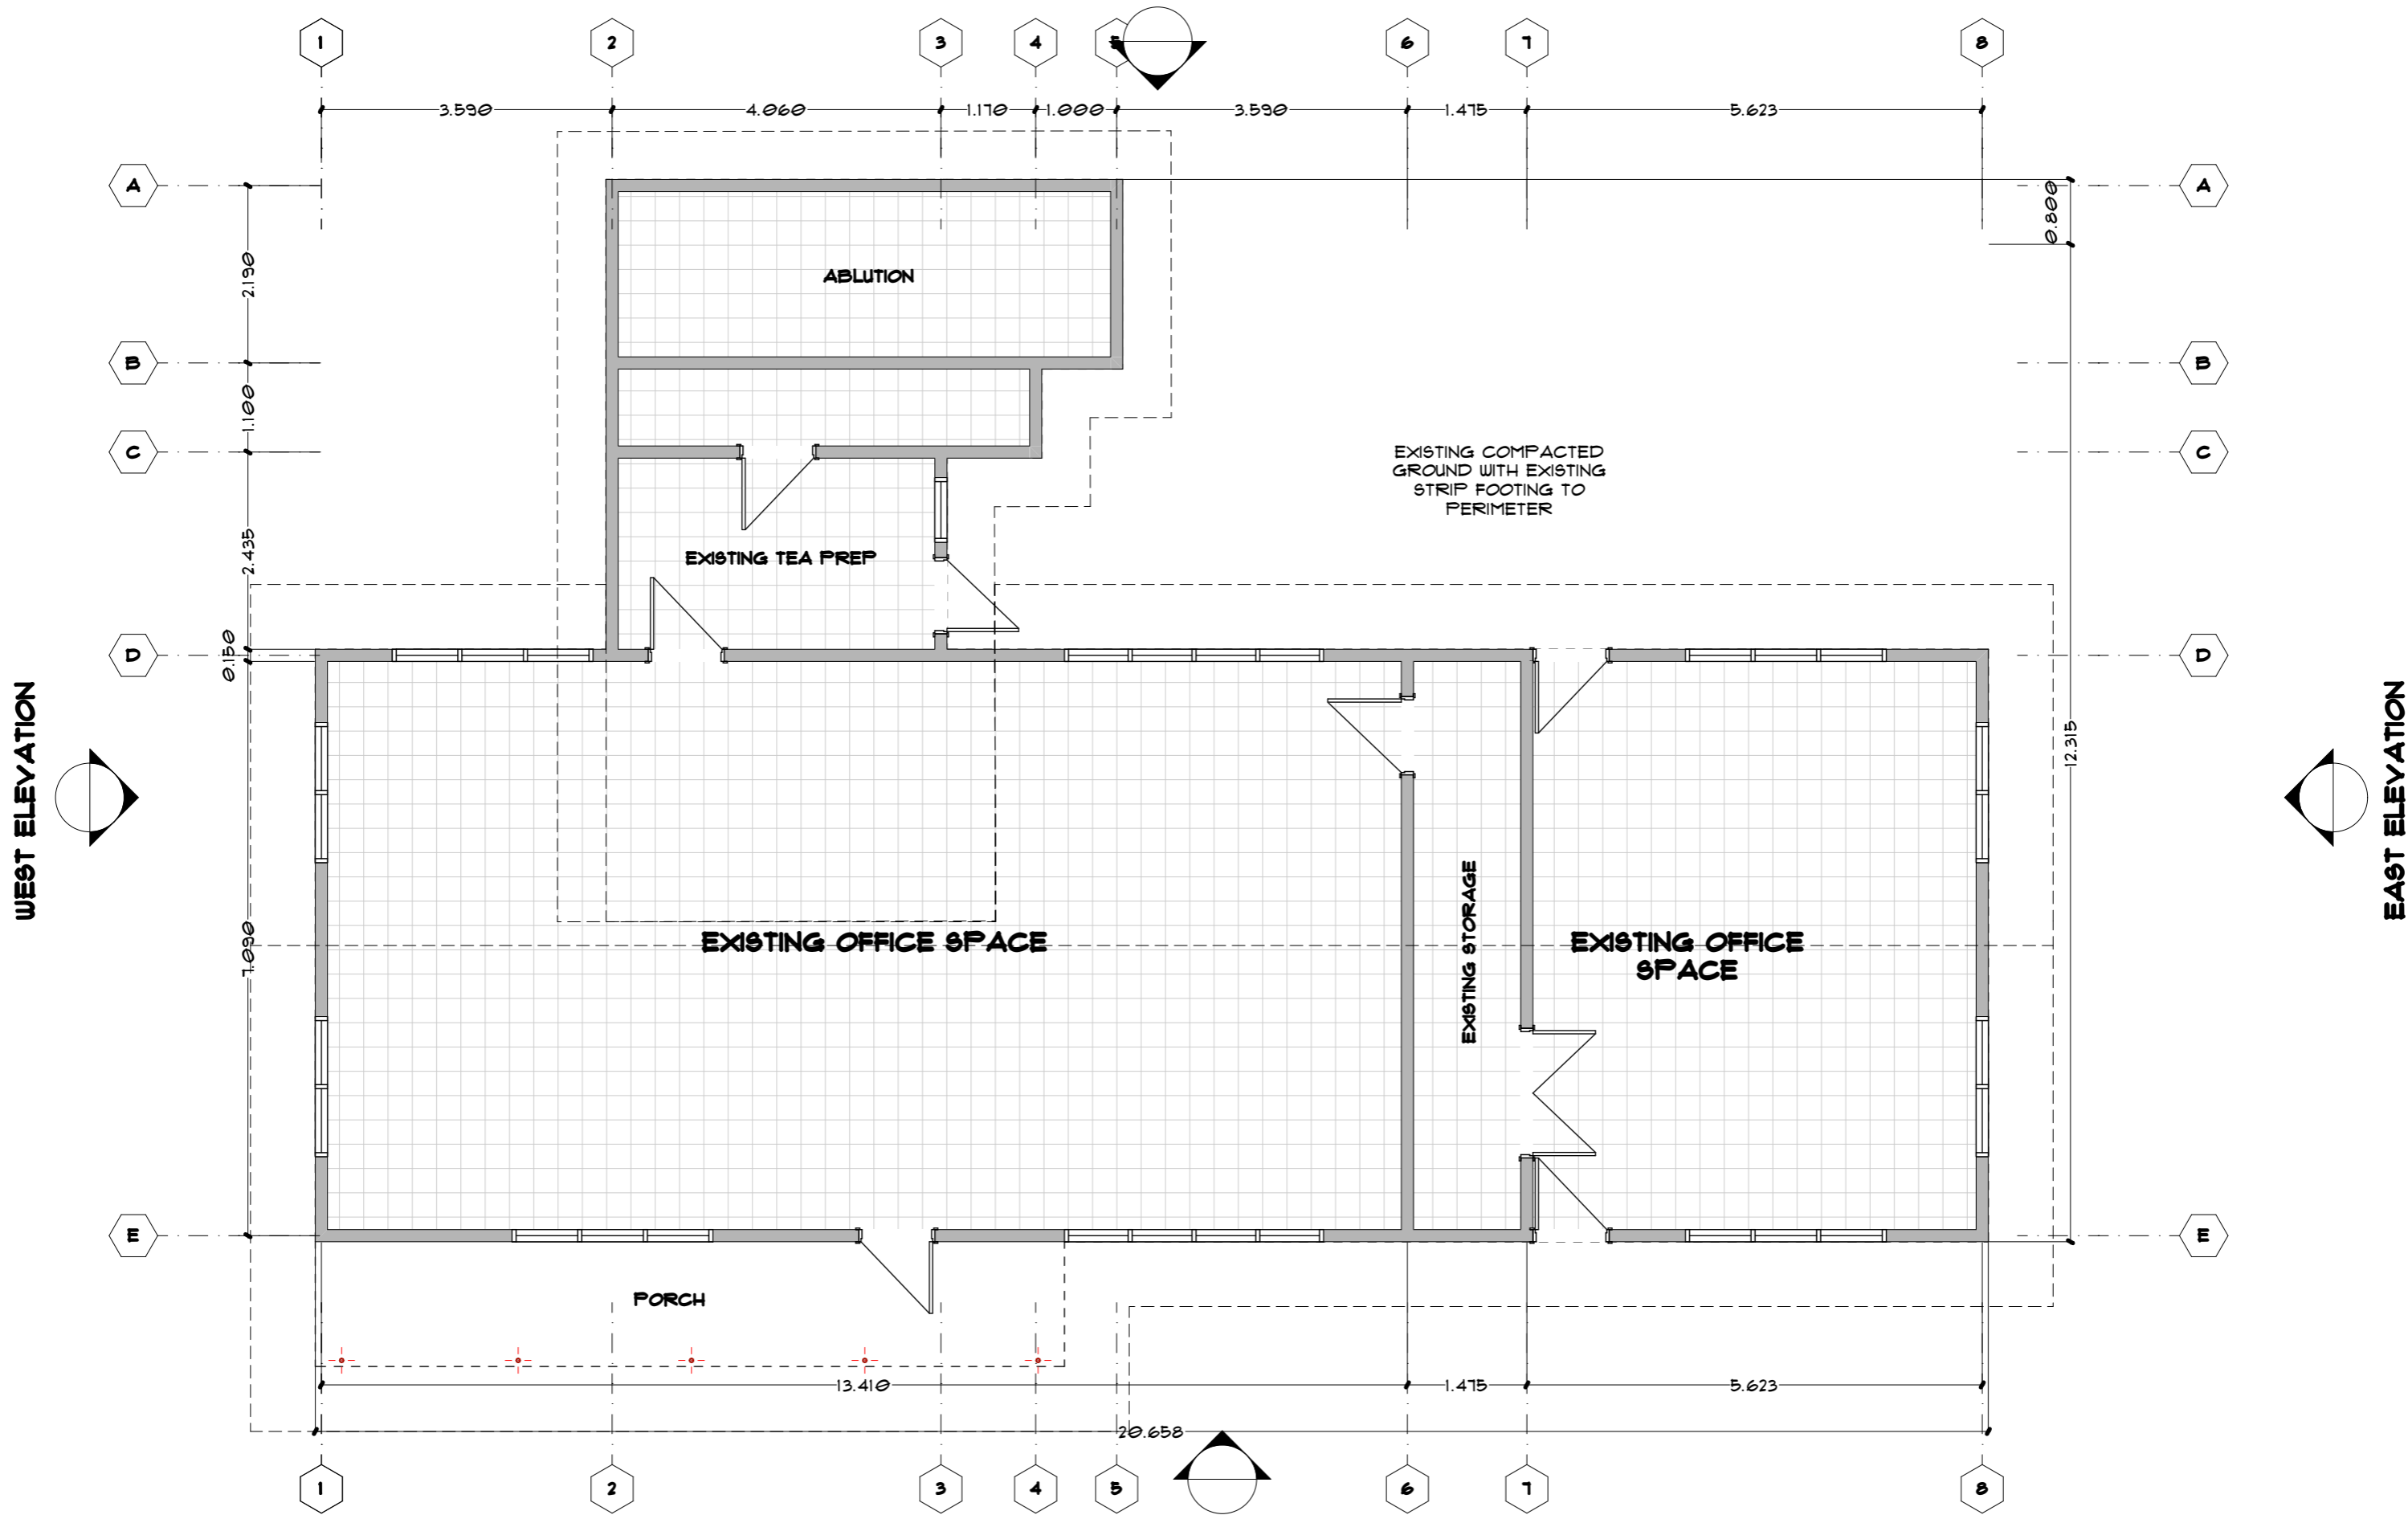

SOUTH ELEVATION

PROPOSALS

Revision	Description of change	Issue	Checked	Approved	Date



MAIN PROJECT TITLE  
**USED OIL AWARENESS CENTRE**  
 Ministry of Natural Resources & Environment  
 Tafaigata

PROJECT SUB-TITLE  
**PROPOSED NEW EXTENSION TO EXISTING OFFICE**

DRAWING TITLE  
 EXIXSTING FLOOR PLAN



REV.	BY	DATE	DESCRIPTION OF CHANGE	CHKD.	APP.


Job No.  DESIGN  CONSTRUCTION  AS-BUILT

Scale: 1:75 Date: Wednesday, 17 July 2024

Drawn: SL Checked: IP

LAYOUT ID  
**A.01.1**

NORTH ELEVATION

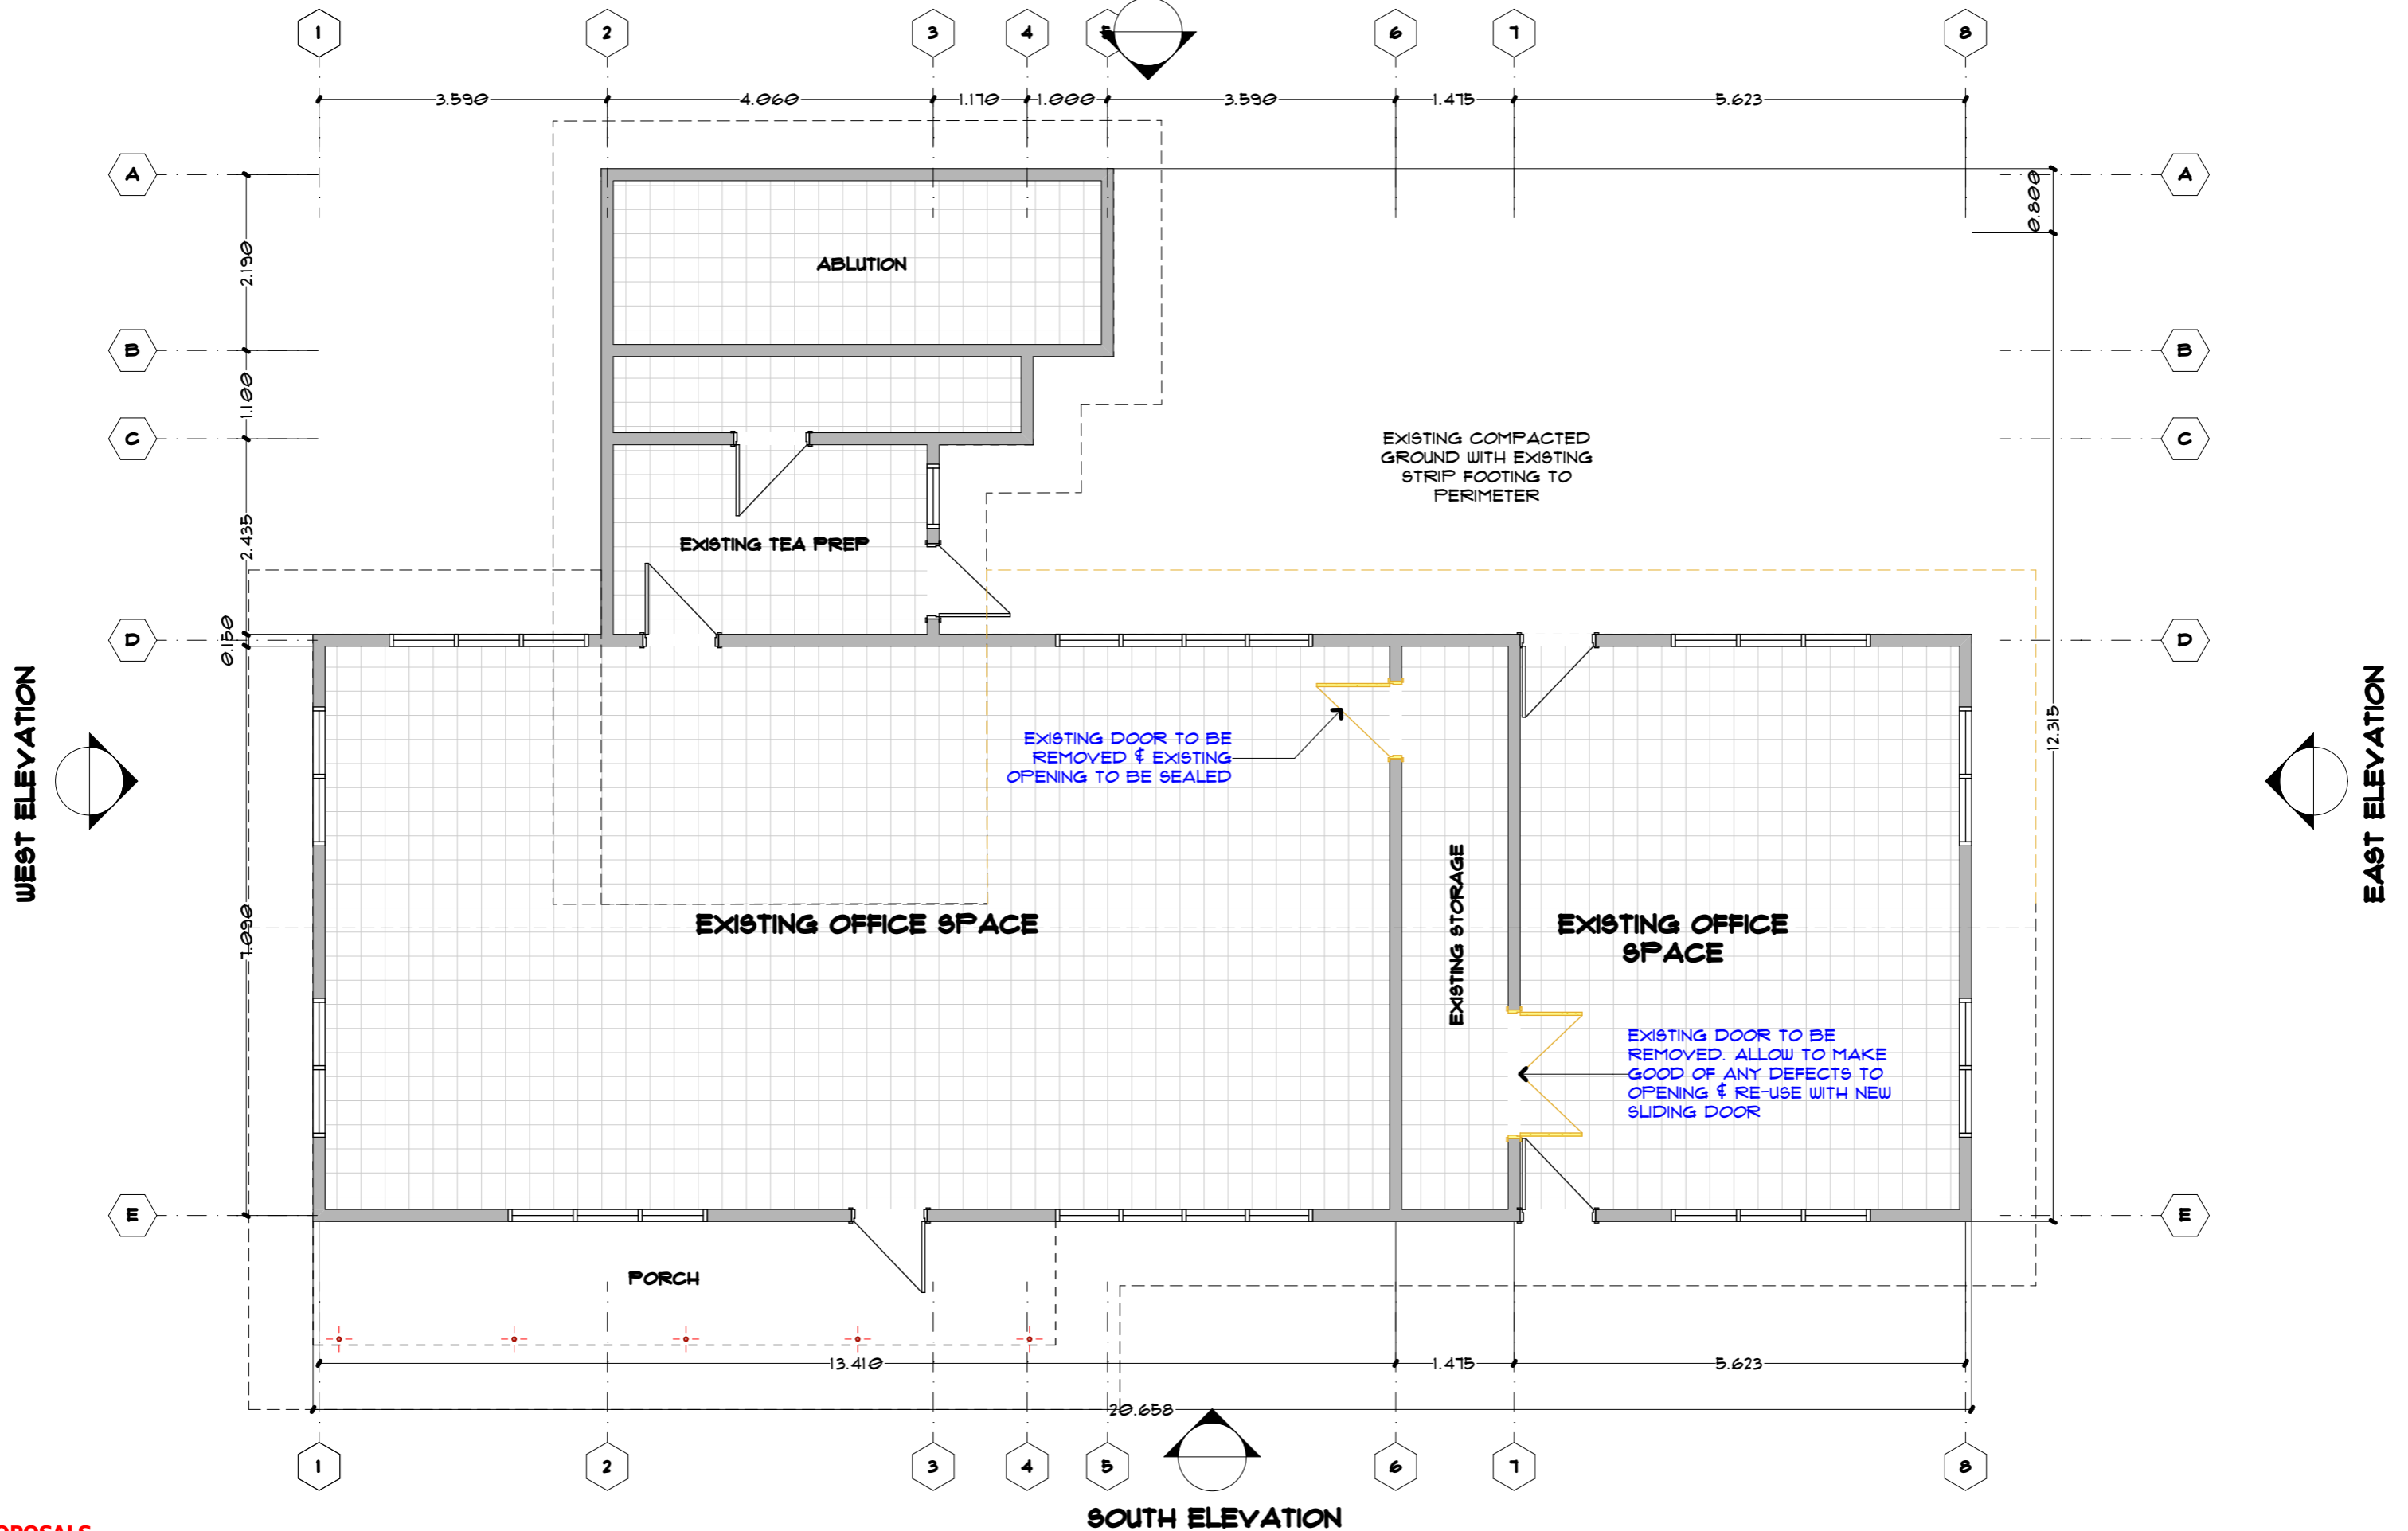

PROPOSALS

Revision	Description of change	Issue	Checked	Approved	Date



MAIN PROJECT TITLE  
**USED OIL AWARENESS CENTRE**  
 Ministry of Natural Resources & Environment  
 Tafaigata

PROJECT SUB-TITLE  
**PROPOSED NEW EXTENSION TO EXISTING OFFICE**

DRAWING TITLE  
**EXISTING & DEMOLITION PLAN**




REV.	BY	DATE	DESCRIPTION OF CHANGE	CHKD	APP.

Job No.  DESIGN  CONSTRUCTION  AS-BUILT


Scale: 1:75 Date: Wednesday, 17 July 2024

Drawn: SL Checked: IP

LAYOUT ID  
**A.01.2**

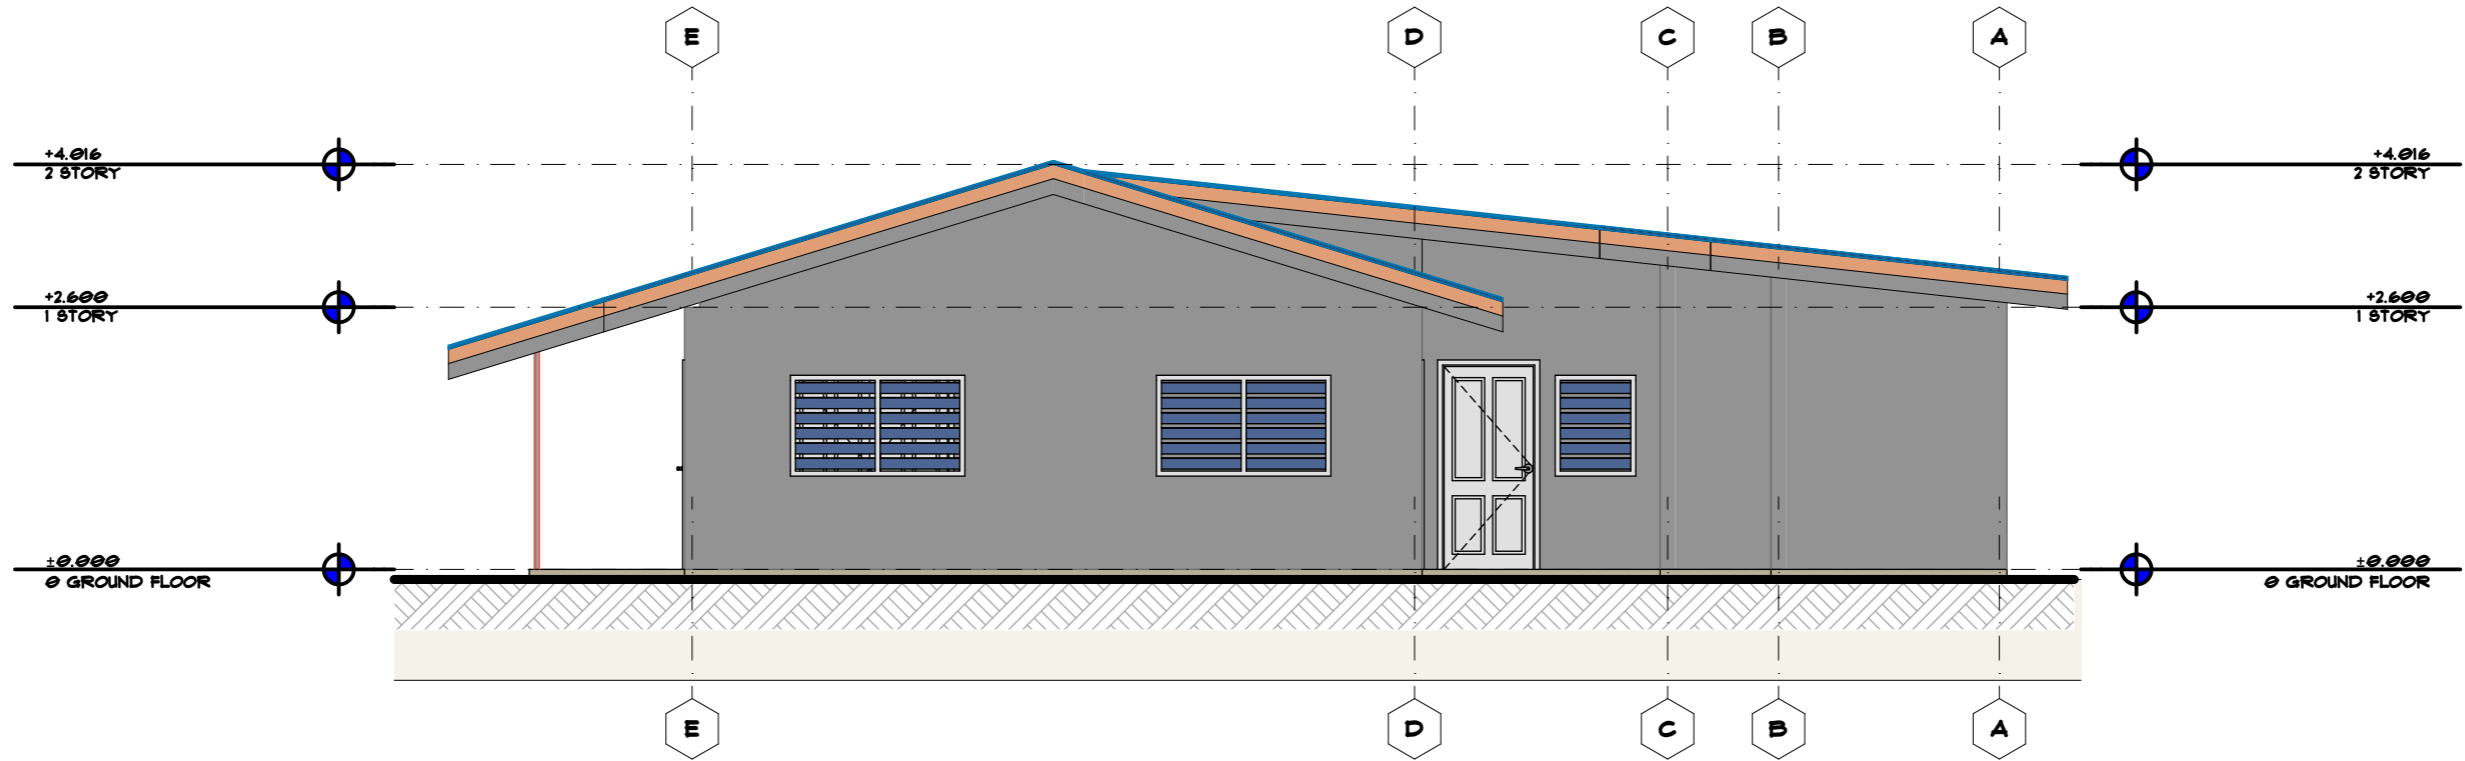

1:75	<b>EAST ELEVATION</b>
------	-----------------------

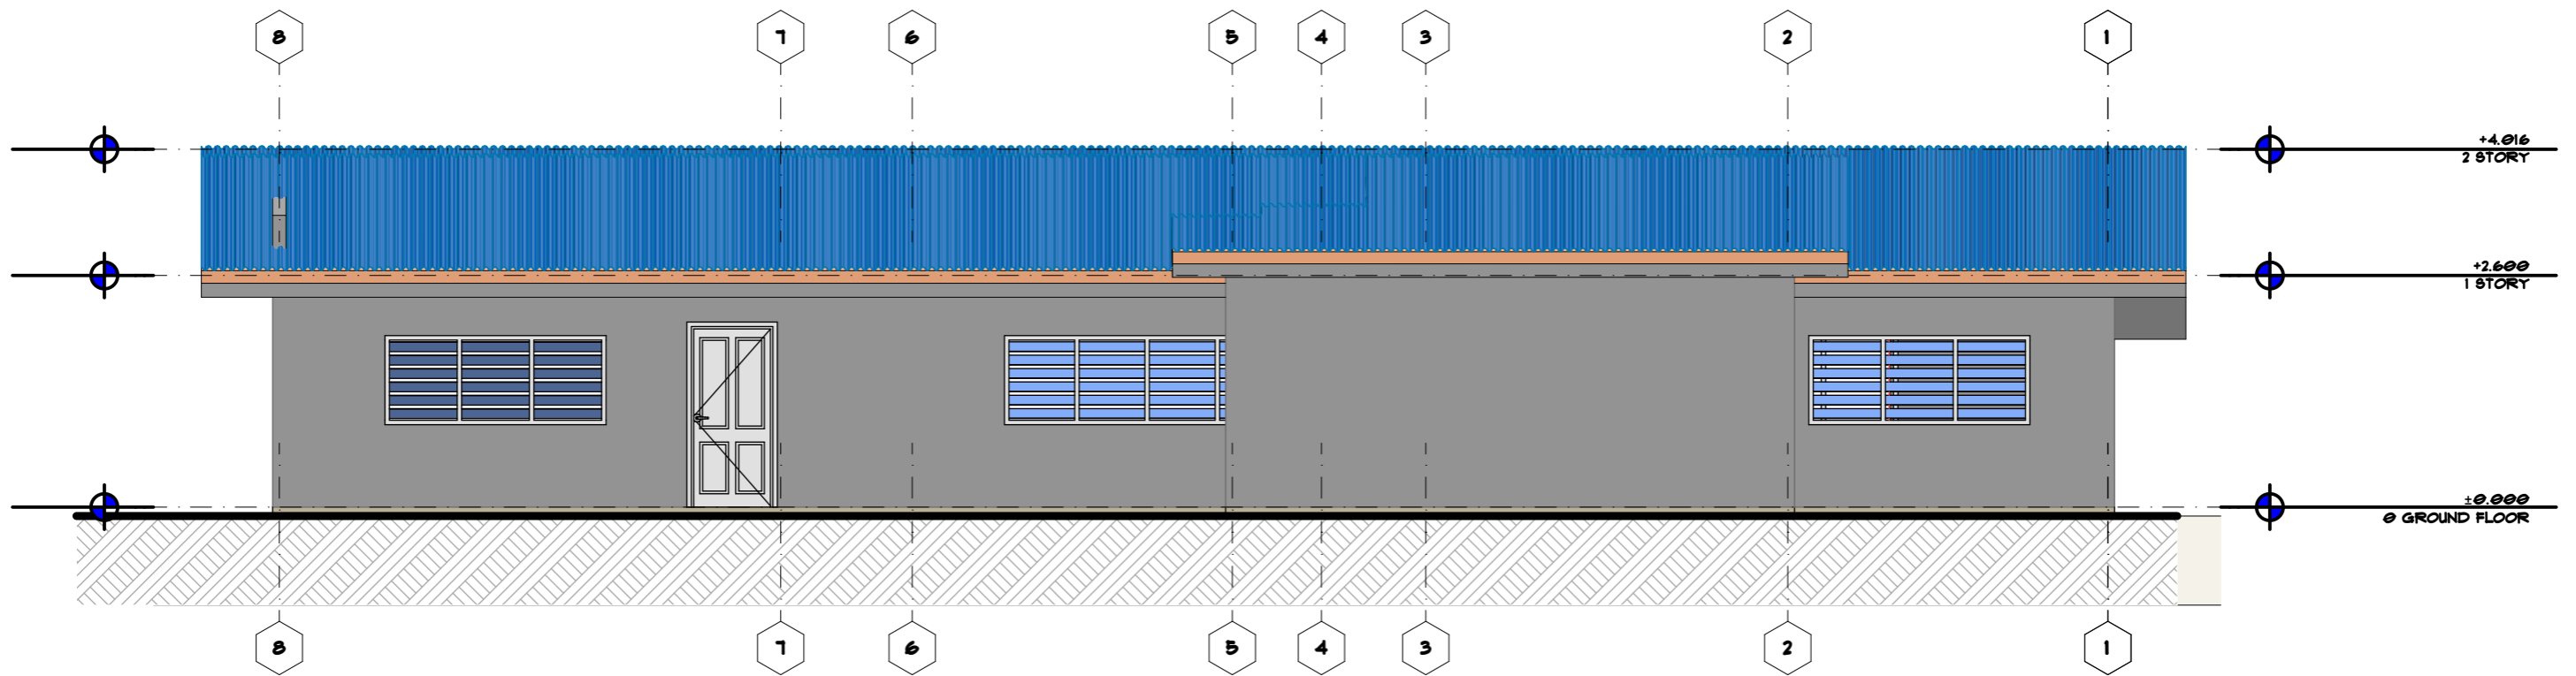

1:75	<b>NORTH ELEVATION</b>
------	------------------------

**PROPOSALS**

Revision	Description of change	Issue	Checked	Approved	Date



MAIN PROJECT TITLE  
**USED OIL AWARENESS CENTRE**  
 Ministry of Natural Resources & Environment  
 Tafaigata

PROJECT SUB-TITLE  
**PROPOSED NEW EXTENSION TO EXISTING OFFICE**  
 DRAWING TITLE  
 EXIXSTING ELEVATIONS



REV.	BY	DATE	DESCRIPTION OF CHANGE	CHKD.	APP.

Job No.  DESIGN  CONSTRUCTION  AS-BUILT

Scale: 1:75 Date: Wednesday, 17 July 2024

Drawn: SL Checked: IP

LAYOUT ID  
**A.01.3**



**PROPOSALS**

Revision	Description of change	Issue	Checked	Approved	Date



MAIN PROJECT TITLE  
**USED OIL AWARENESS CENTRE**  
 Ministry of Natural Resources & Environment  
 Tafaigata

PROJECT SUB-TITLE  
**PROPOSED NEW EXTENSION TO EXISTING OFFICE**

---

DRAWING TITLE  
**EXISTING PERSPECTIVE**




REV.	BY	DATE	DESCRIPTION OF CHANGE	CHKD.	APP.

Job No.  DESIGN  CONSTRUCTION  AS-BUILT  
 Scale: **1:60**  
 Date: Wednesday, 17 July 2024  
 Drawn: SL  
 Checked: IP

LAYOUT ID  
**A.01.4**



**NORTH ELEVATION**

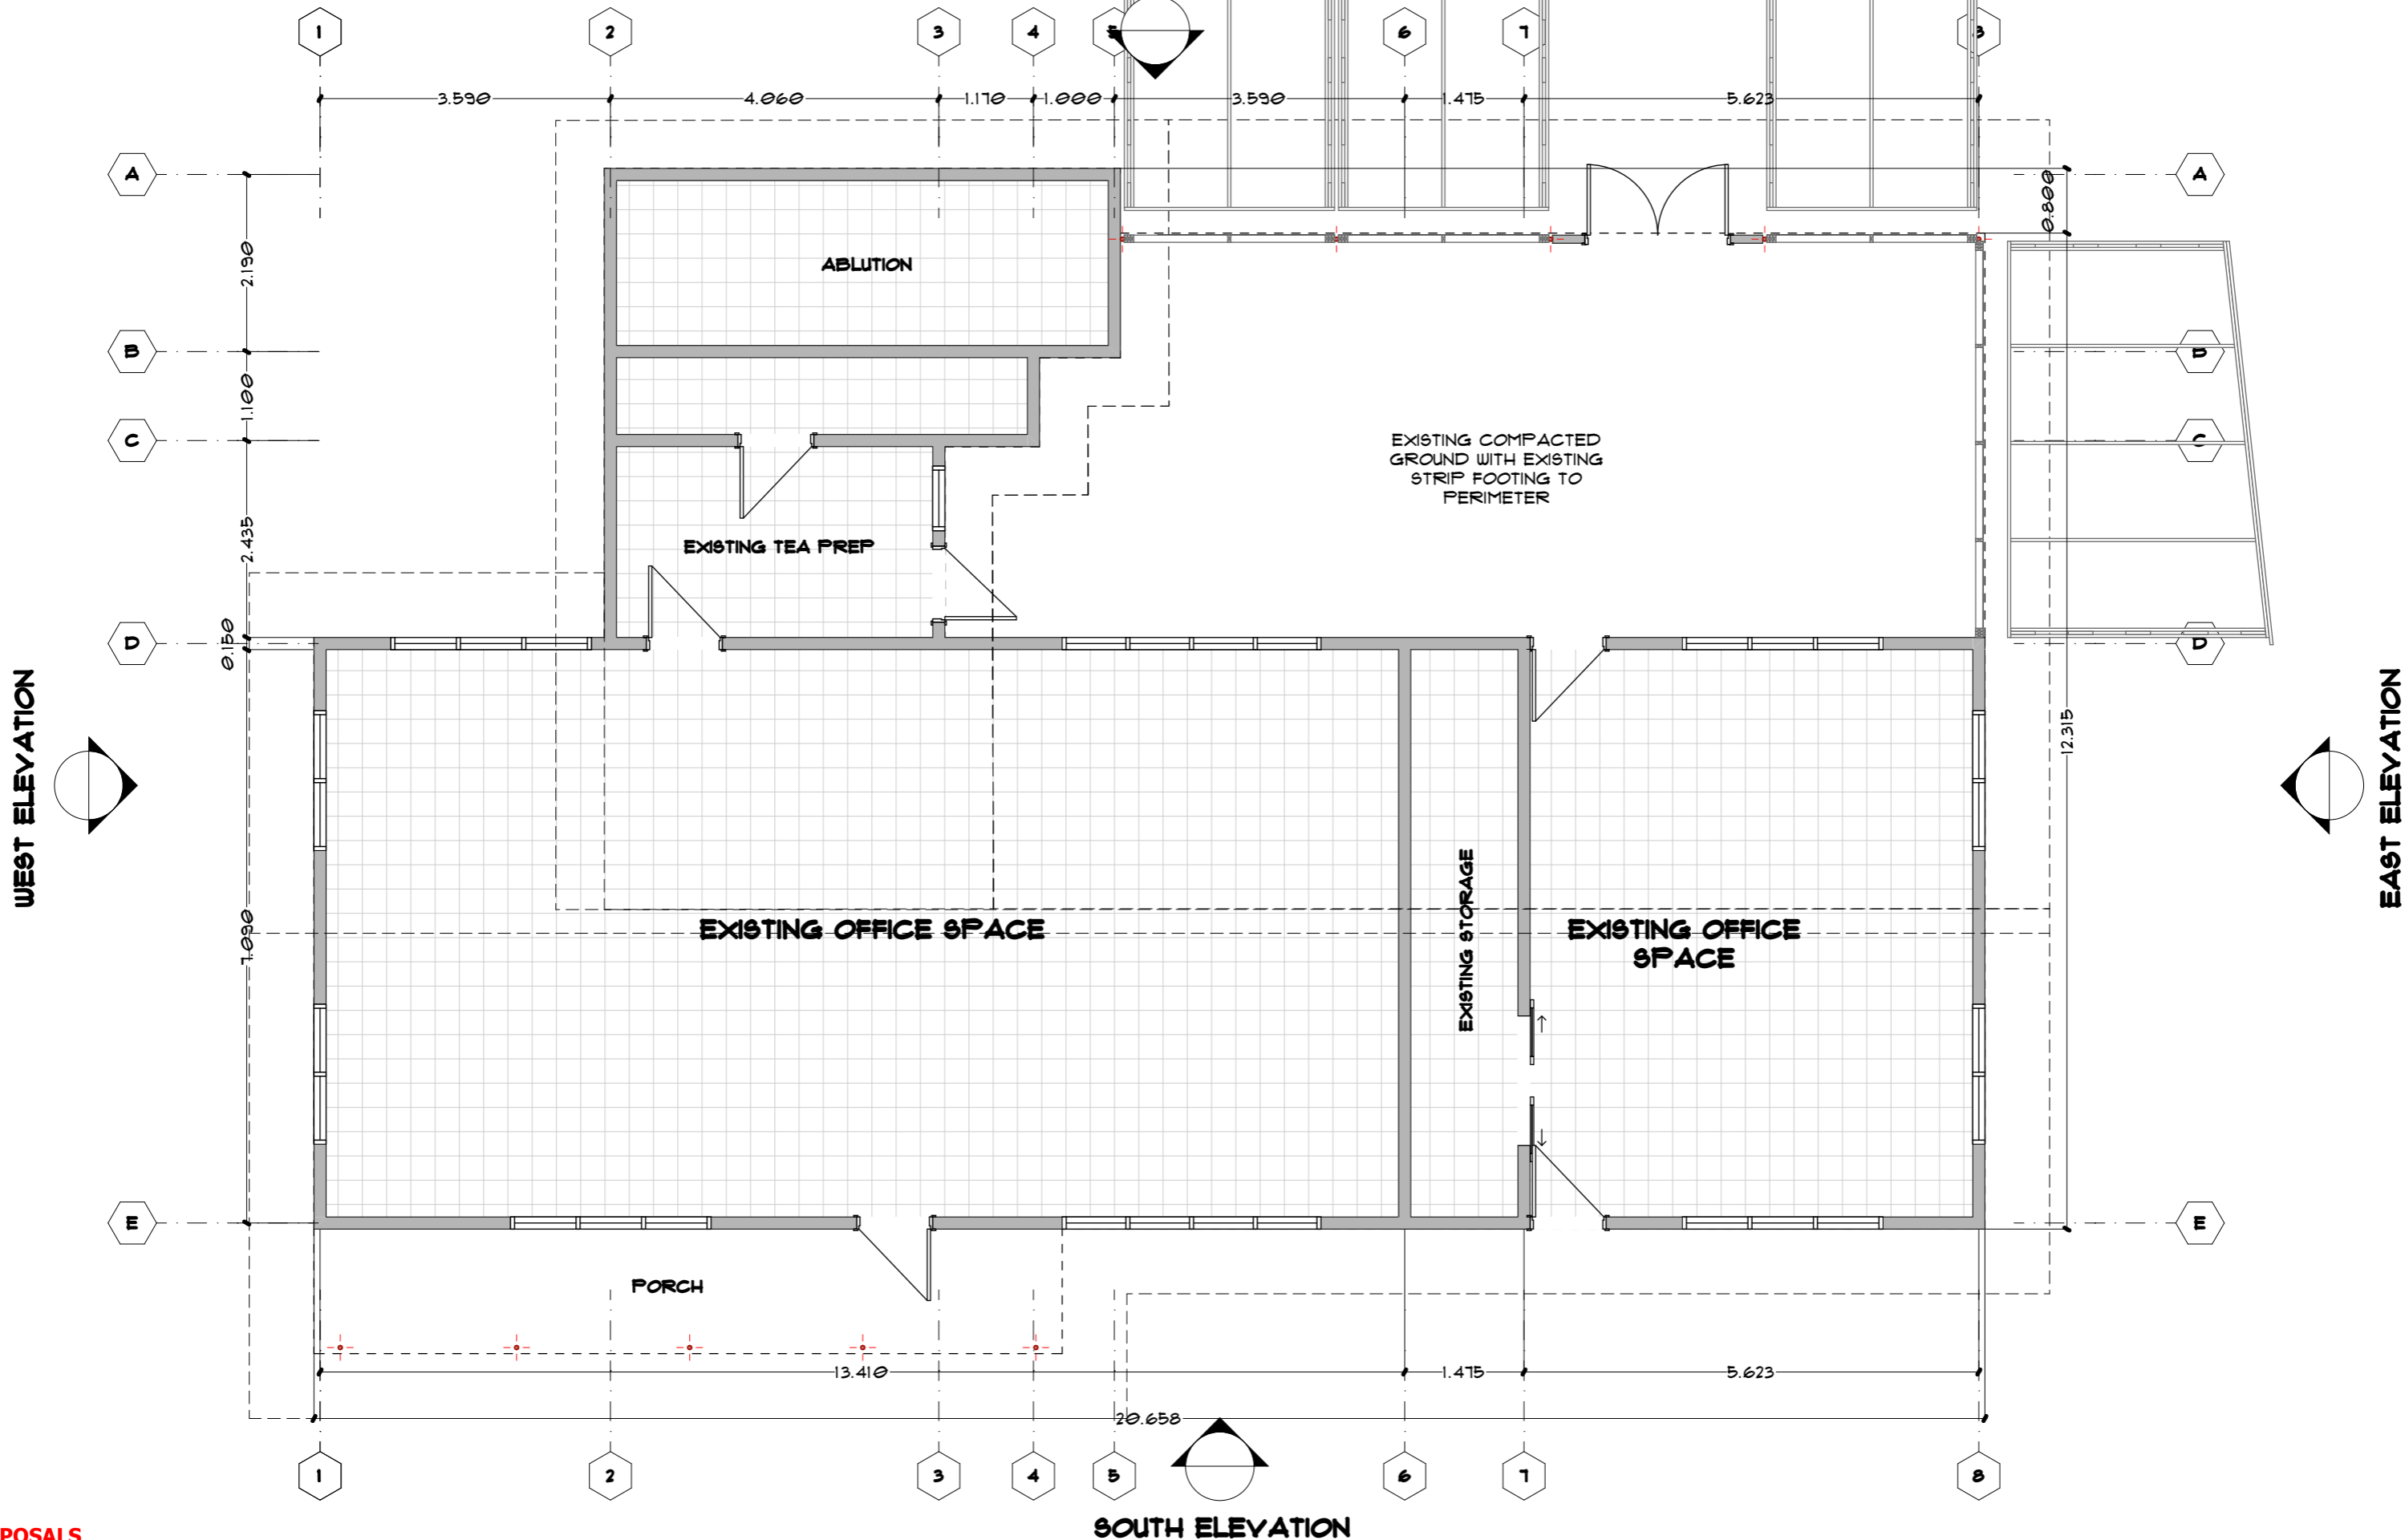

**SOUTH ELEVATION**

**PROPOSALS**

Revision	Description of change	Issue	Checked	Approved	Date



MAIN PROJECT TITLE  
**USED OIL AWARENESS CENTRE**  
 Ministry of Natural Resources & Environment  
 Tafaigata

PROJECT SUB-TITLE  
**PROPOSED NEW EXTENSION TO EXISTING OFFICE**

DRAWING TITLE  
**PROPOSED FLOOR LAYOUT**



REV.	BY	DATE	DESCRIPTION OF CHANGE	CHKD.	APP.

Job No.  DESIGN  CONSTRUCTION  AS-BUILT


Scale: 1:75

Date: Wednesday, 17 July 2024


Drawn: SL

Checked: IP

LAYOUT ID  
**A.01.5**

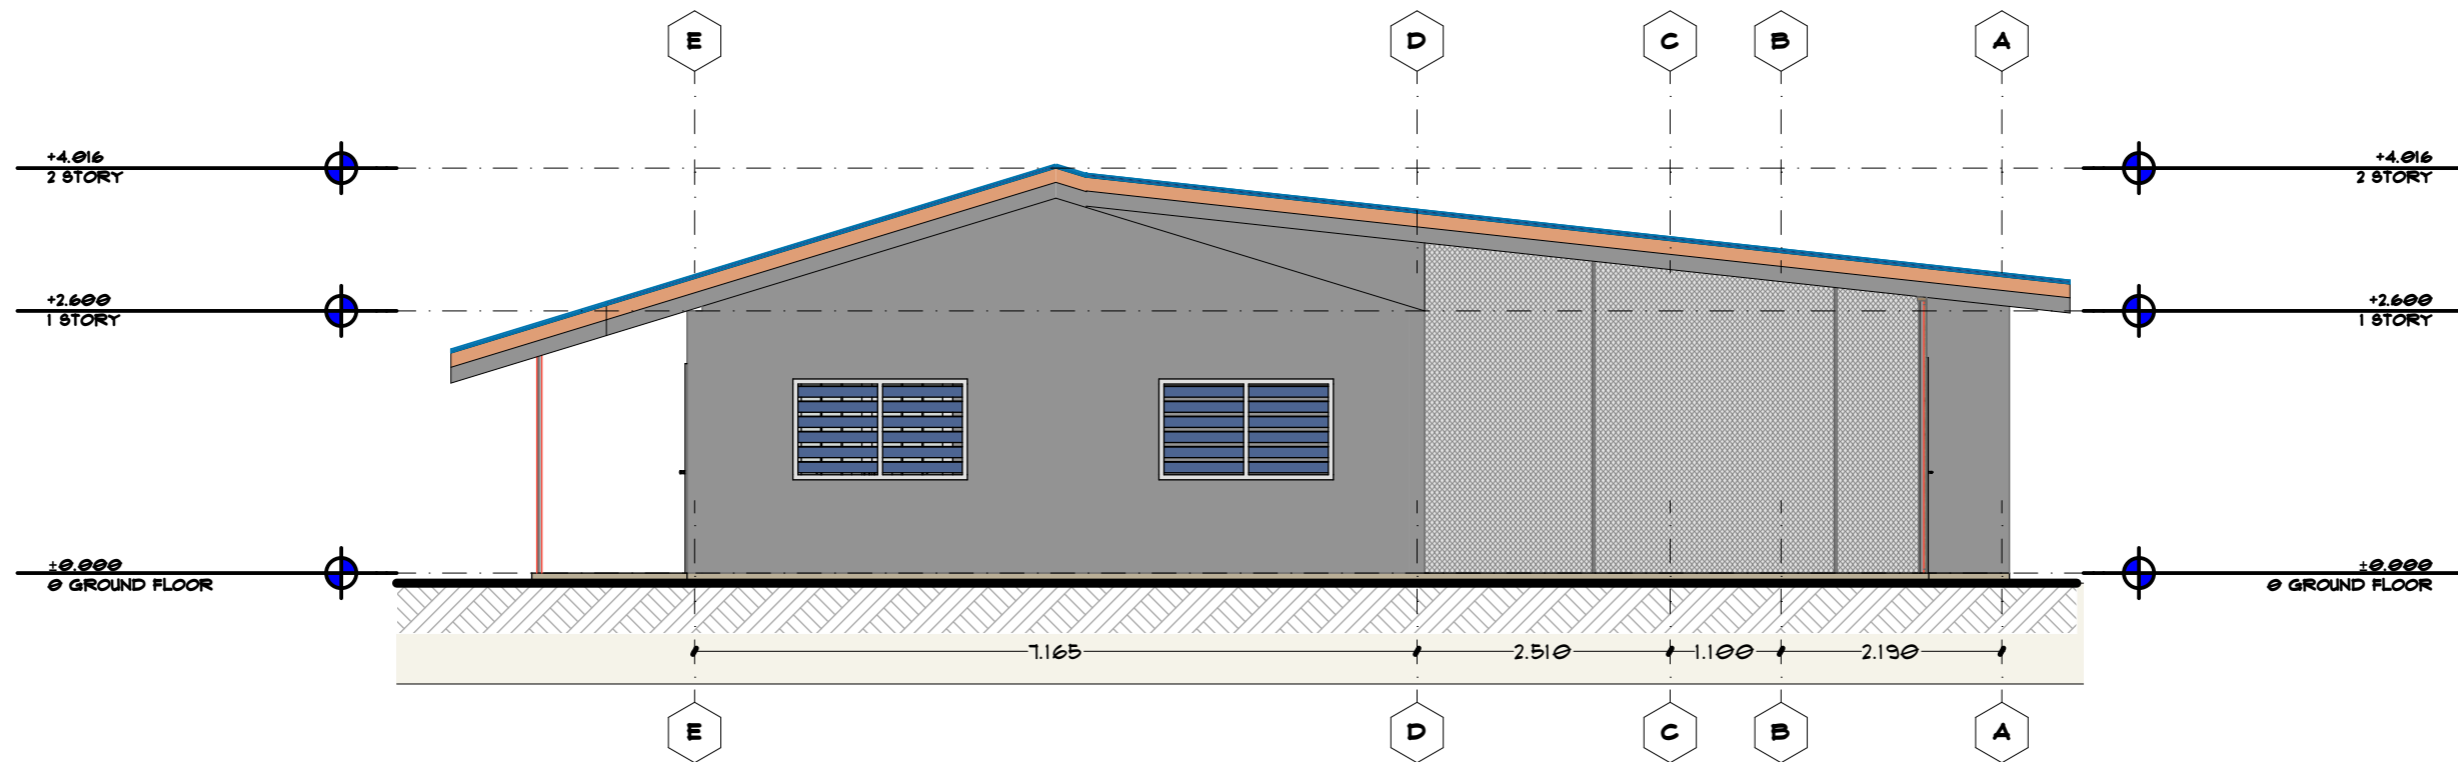

	<b>EAST ELEVATION</b>
<b>1:75</b>	

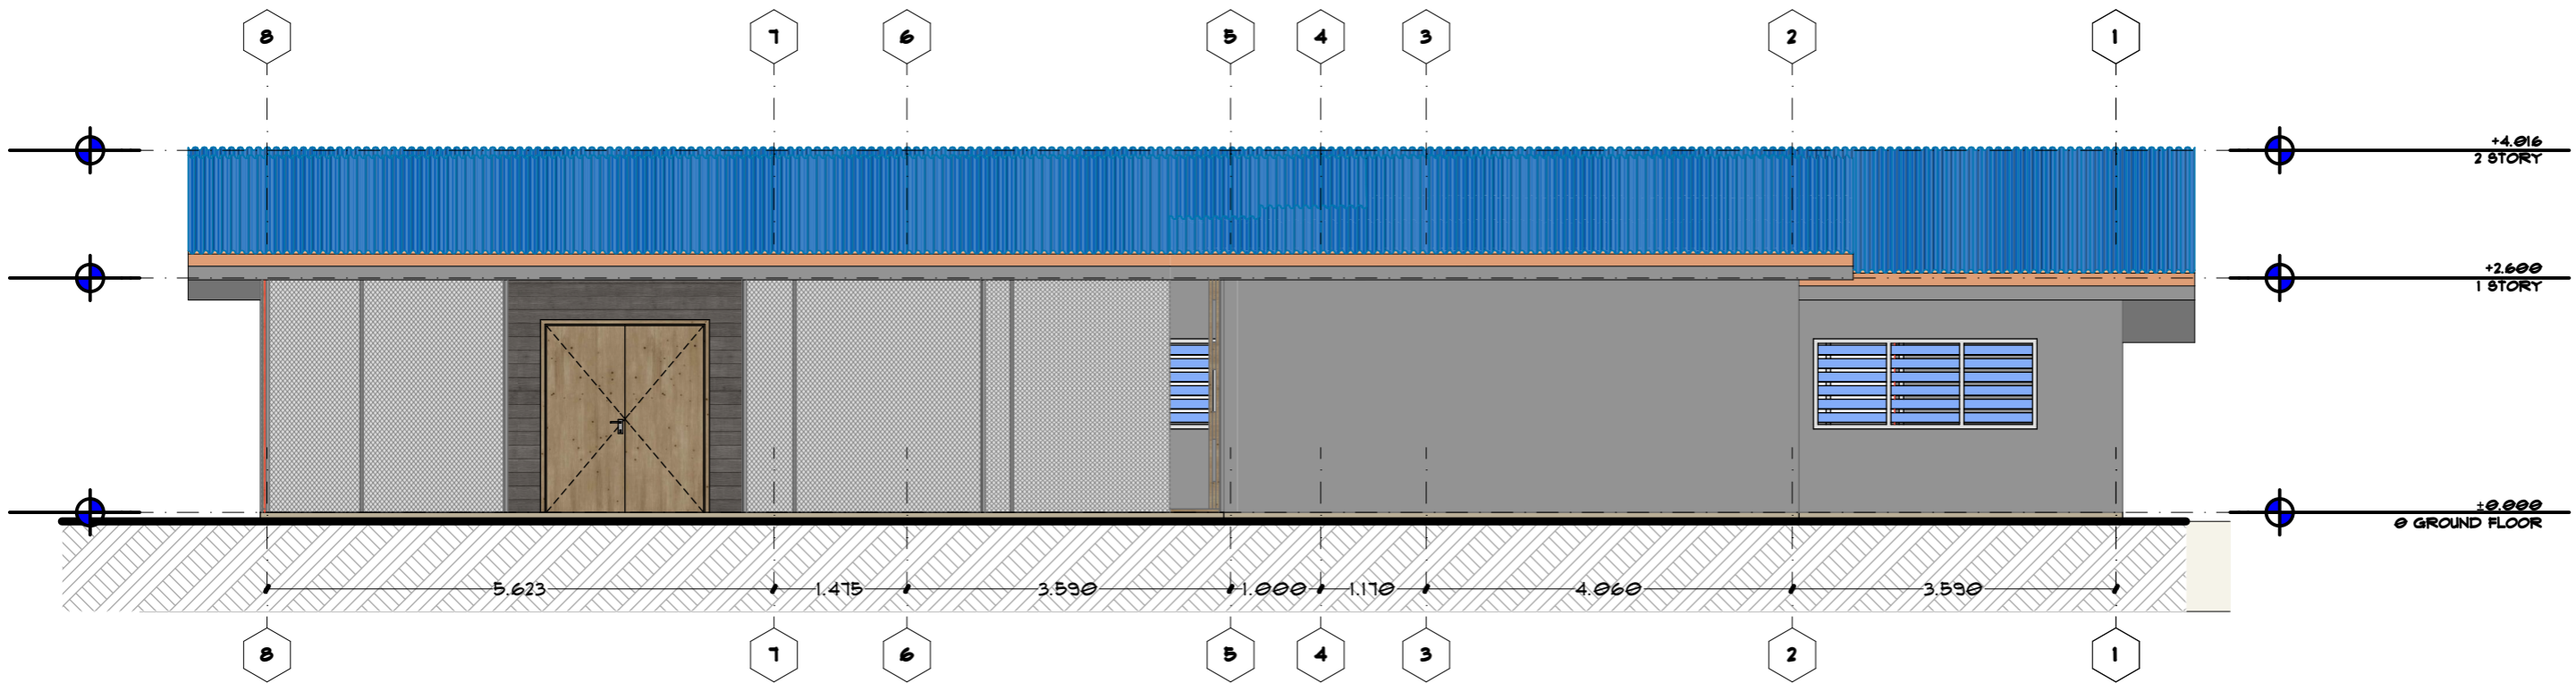

	<b>NORTH ELEVATION</b>
<b>1:75</b>	

**PROPOSALS**

Revision	Description of change	Issue	Checked	Approved	Date



MAIN PROJECT TITLE  
**USED OIL AWARENESS CENTRE**  
 Ministry of Natural Resources & Environment  
 Tafaigata

PROJECT SUB-TITLE  
**PROPOSED NEW EXTENSION TO EXISTING OFFICE**  
 DRAWING TITLE  
**NEW ELEVATIONS**



REV.	BY	DATE	DESCRIPTION OF CHANGE	CHKD	APP.


Job No.  DESIGN  CONSTRUCTION  AS-BUILT

Scale: 1:75 Date: Wednesday, 17 July 2024

Drawn: SL Checked: IP

LAYOUT ID  
**A.01.6**



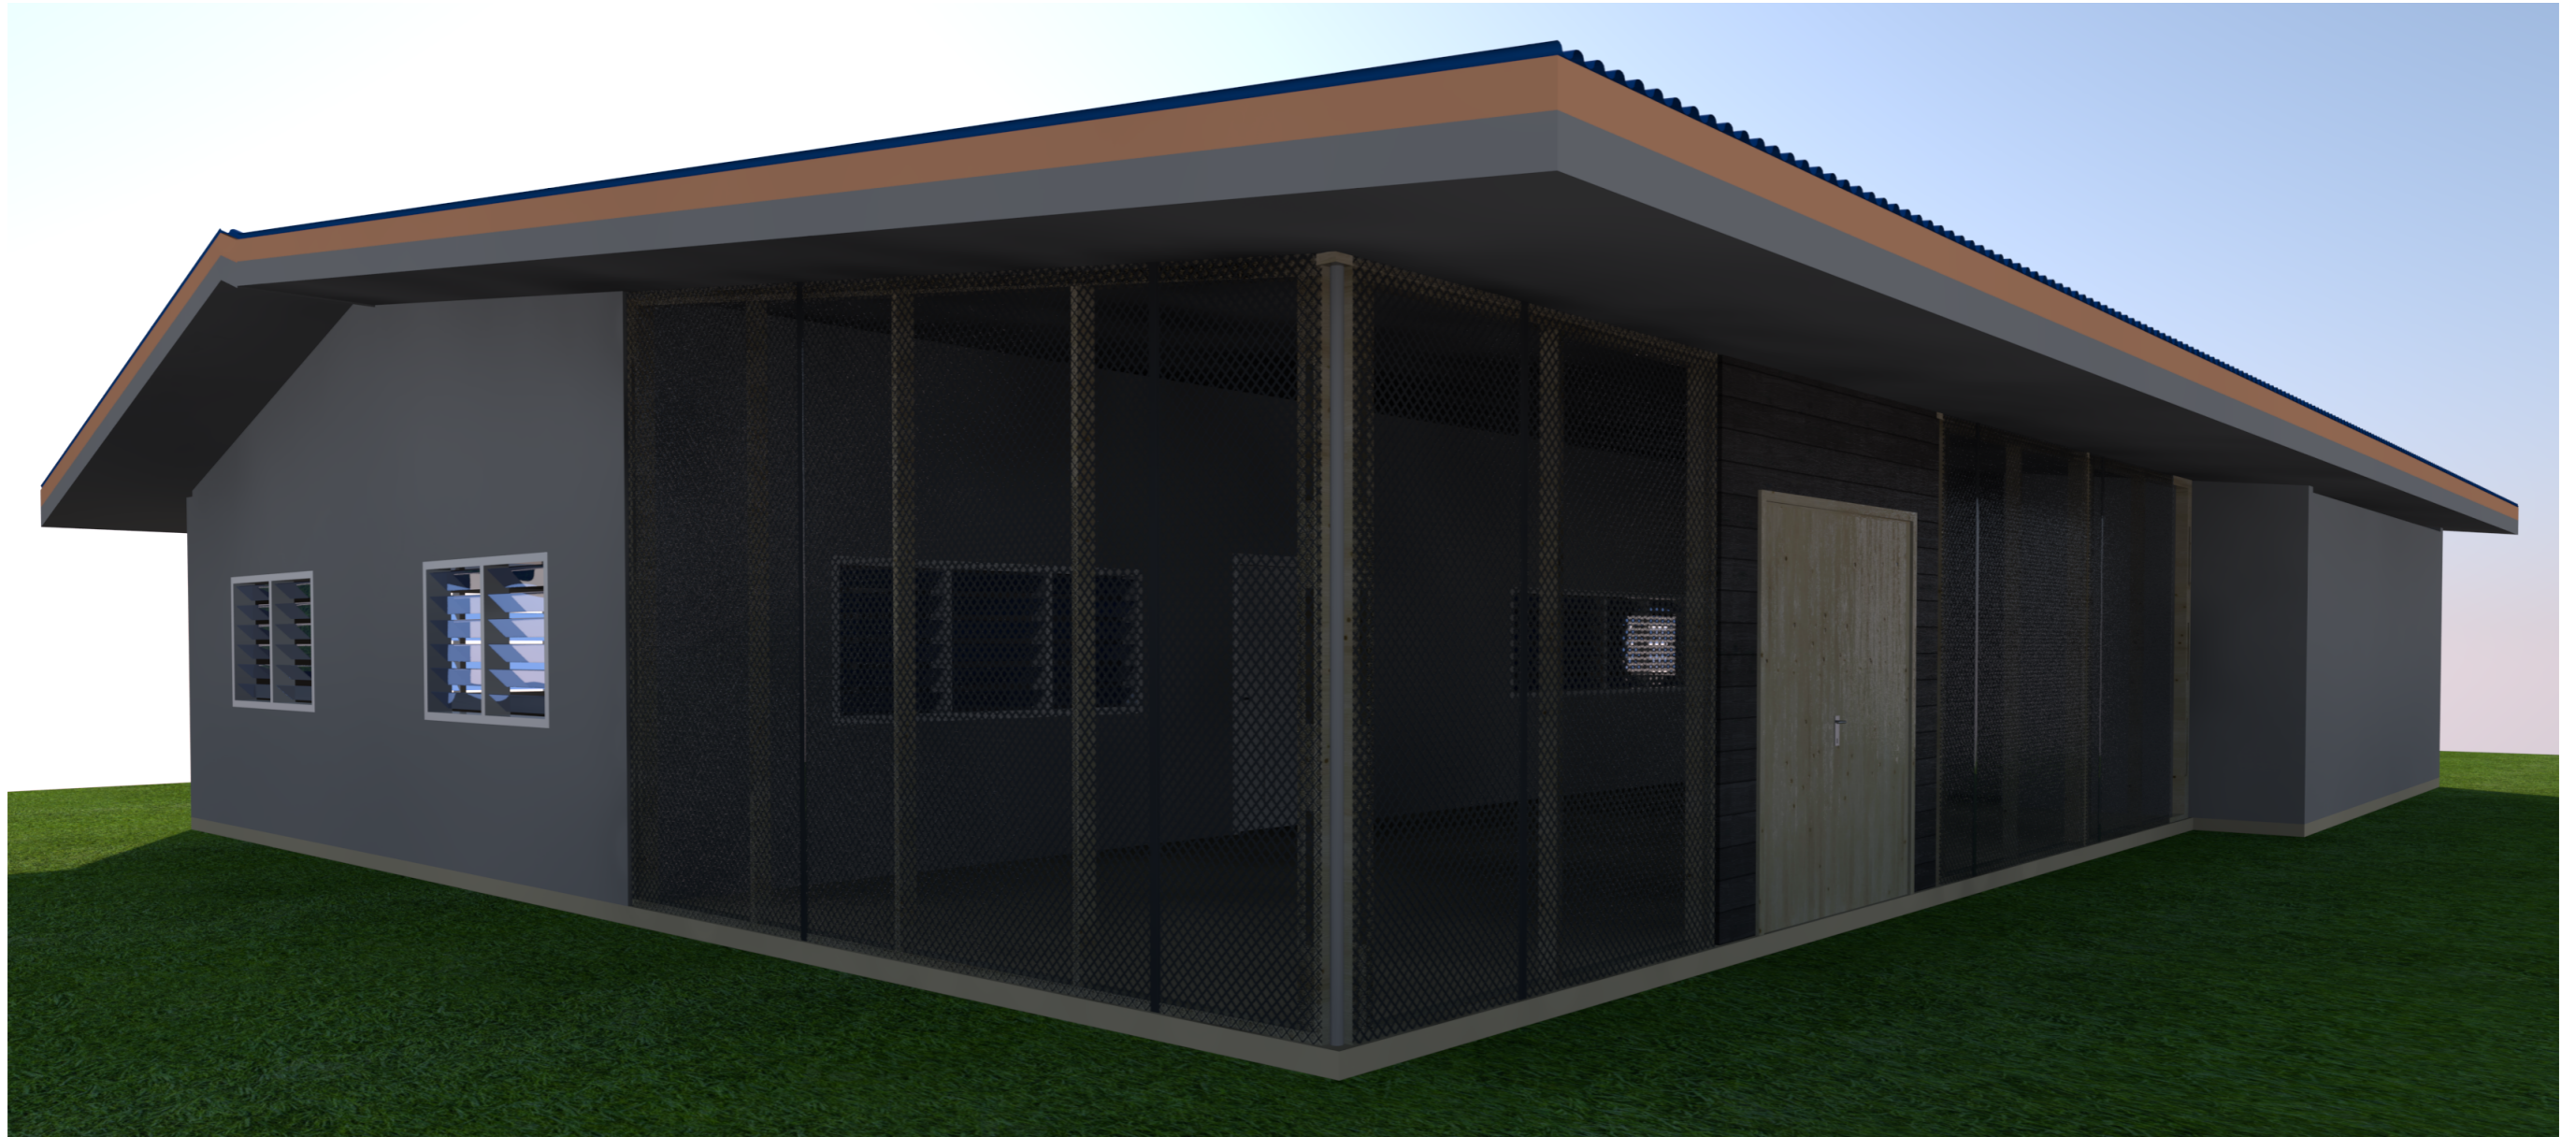

**PROPOSALS**

Revision	Description of change	Issue	Checked	Approved	Date



MAIN PROJECT TITLE  
**USED OIL AWARENESS CENTRE**  
 Ministry of Natural Resources & Environment  
 Tafaigata

PROJECT SUB-TITLE  
**PROPOSED NEW EXTENSION TO EXISTING OFFICE**

DRAWING TITLE  
**PROPOSED PERSPECTIVE**



REV.	BY	DATE	DESCRIPTION OF CHANGE	CHKD	APP.

LAYOUT ID  
**A.01.7**