


NORTH ELEVATION

WEST ELEVATION

EAST ELEVATION

SOUTH ELEVATION

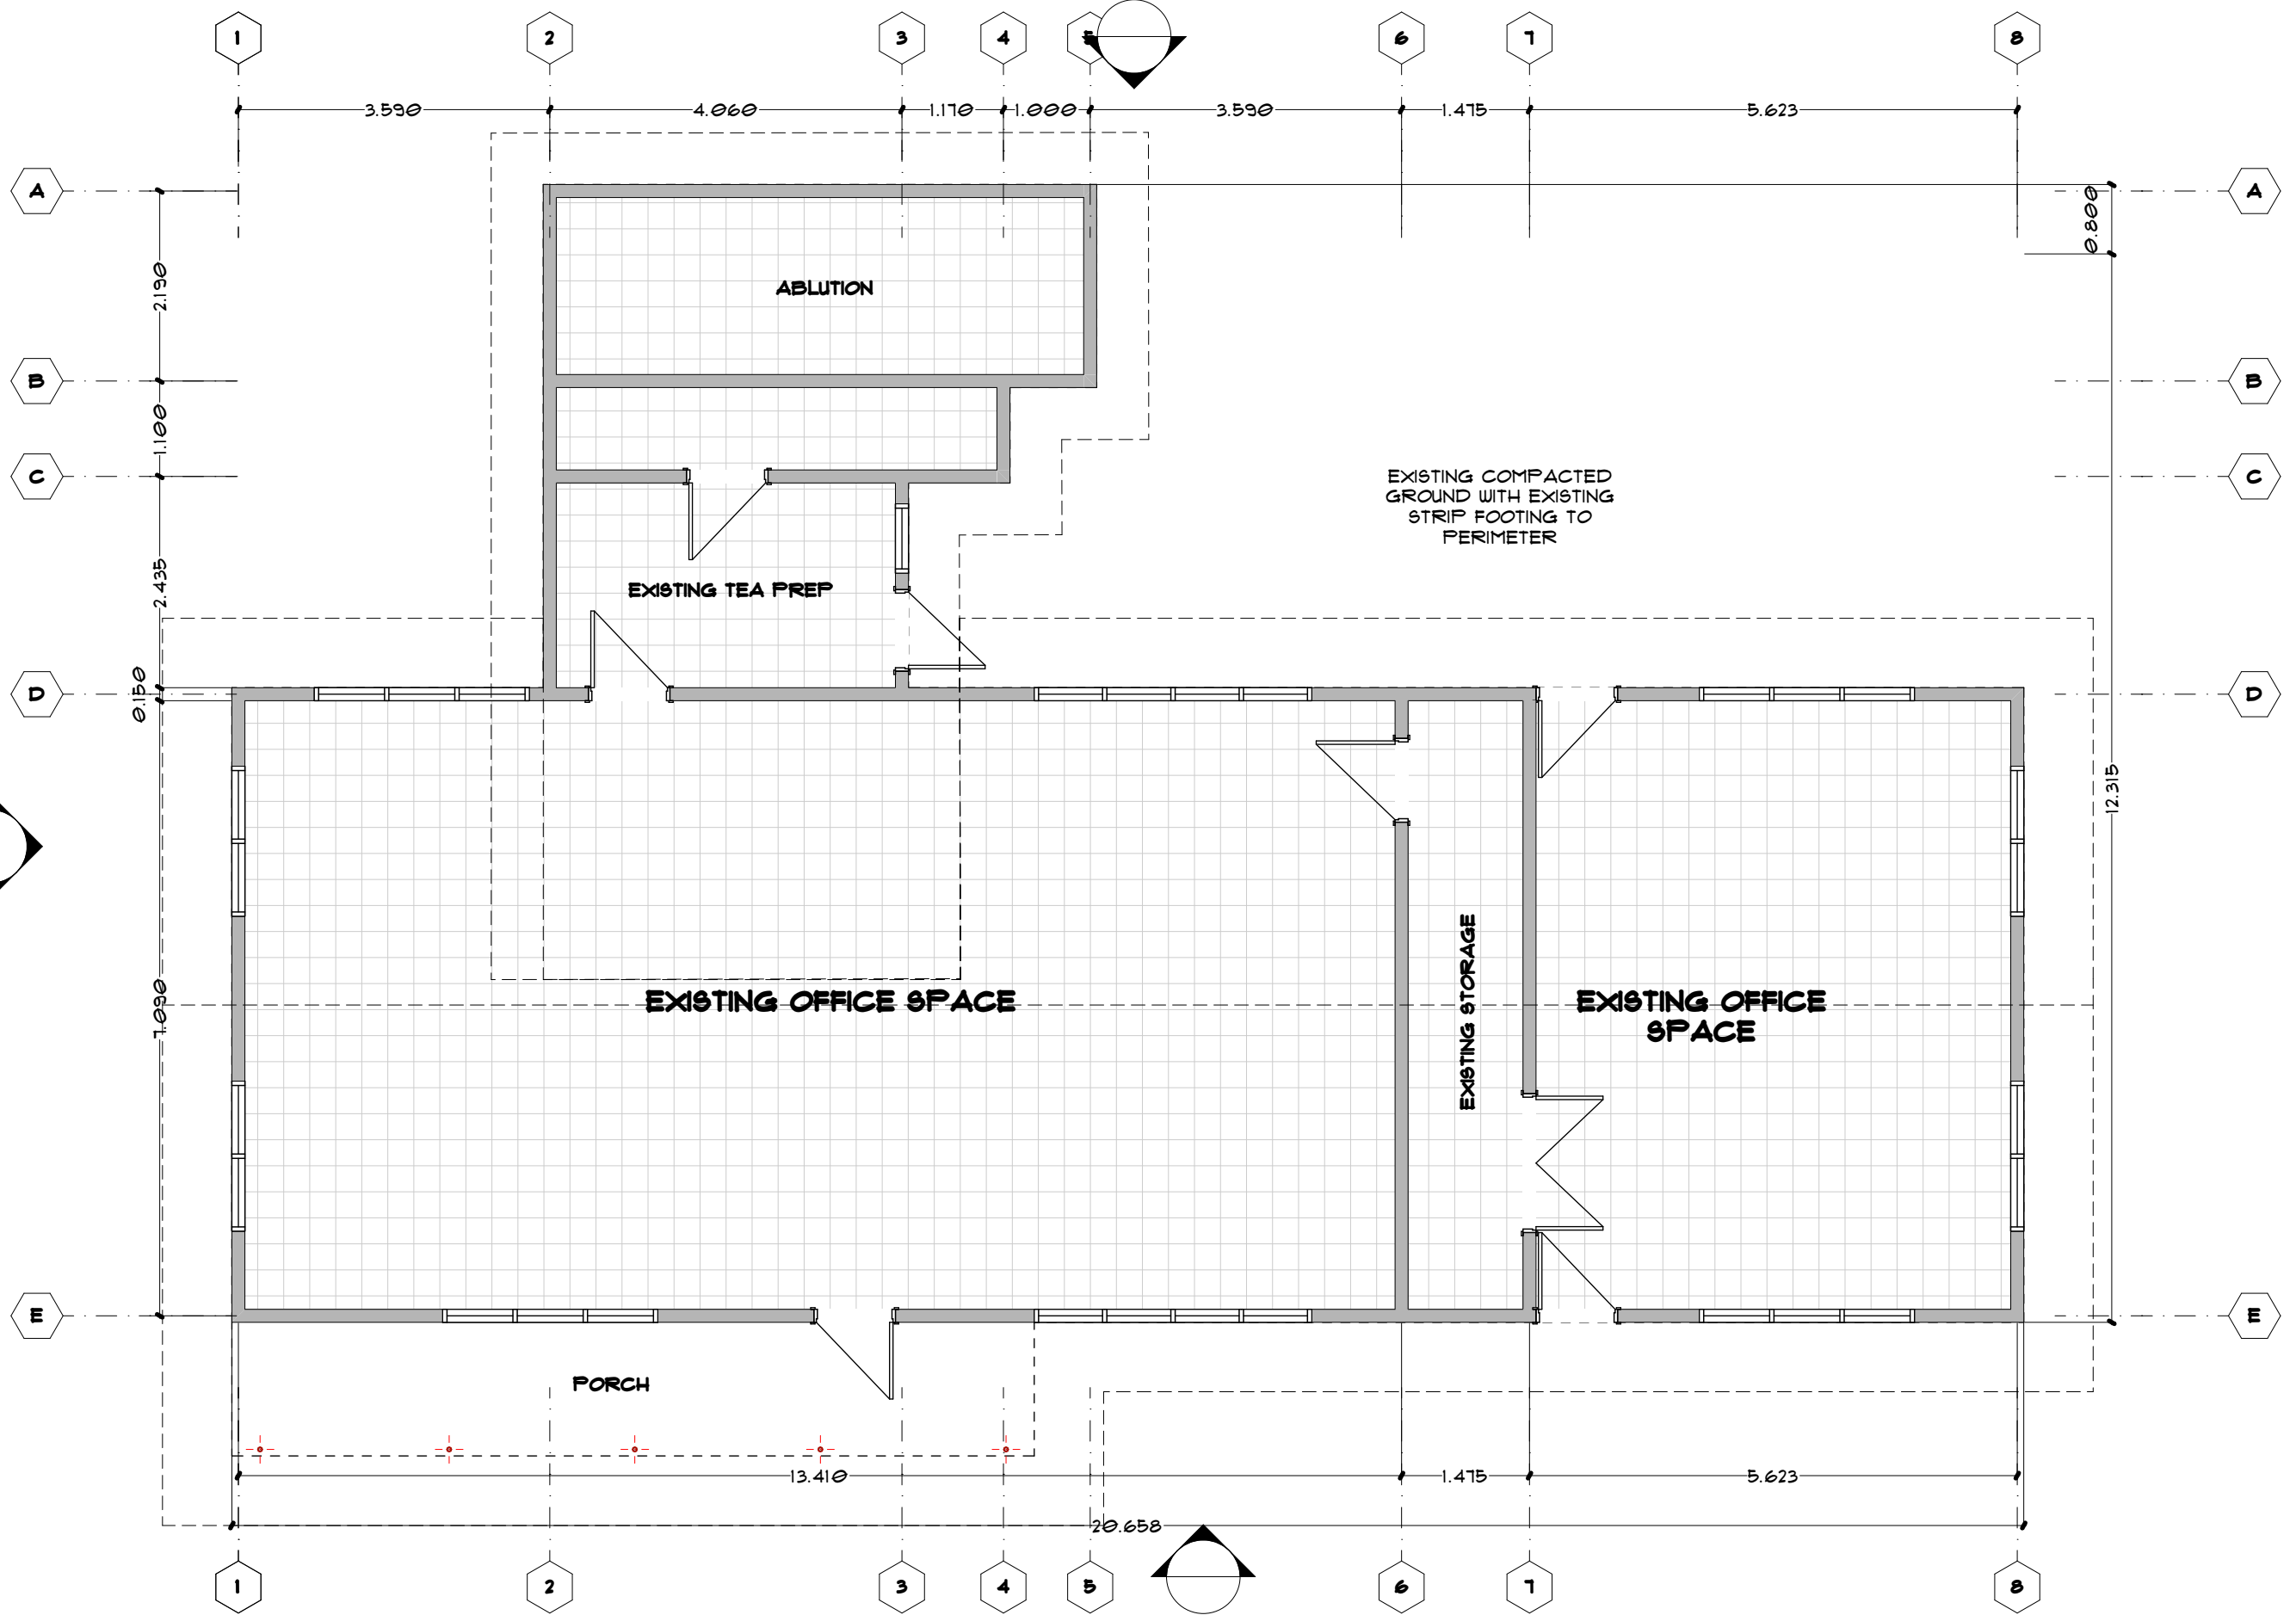

PROPOSALS

Revision	Description of change	Issue	Checked	Approved	Date



MAIN PROJECT TITLE
USED OIL AWARENESS CENTRE
 Ministry of Natural Resources & Environment
 Tafaigata

PROJECT SUB-TITLE
PROPOSED NEW EXTENSION TO EXISTING OFFICE

DRAWING TITLE
EXISTING FLOOR PLAN



REV.	BY	DATE	DESCRIPTION OF CHANGE	CHKD.	APP.


Job No. DESIGN CONSTRUCTION AS-BUILT

Scale: 1:75 Date: Wednesday, 17 July 2024

Drawn: SL Checked: IP

LAYOUT ID
A.01.1

NORTH ELEVATION

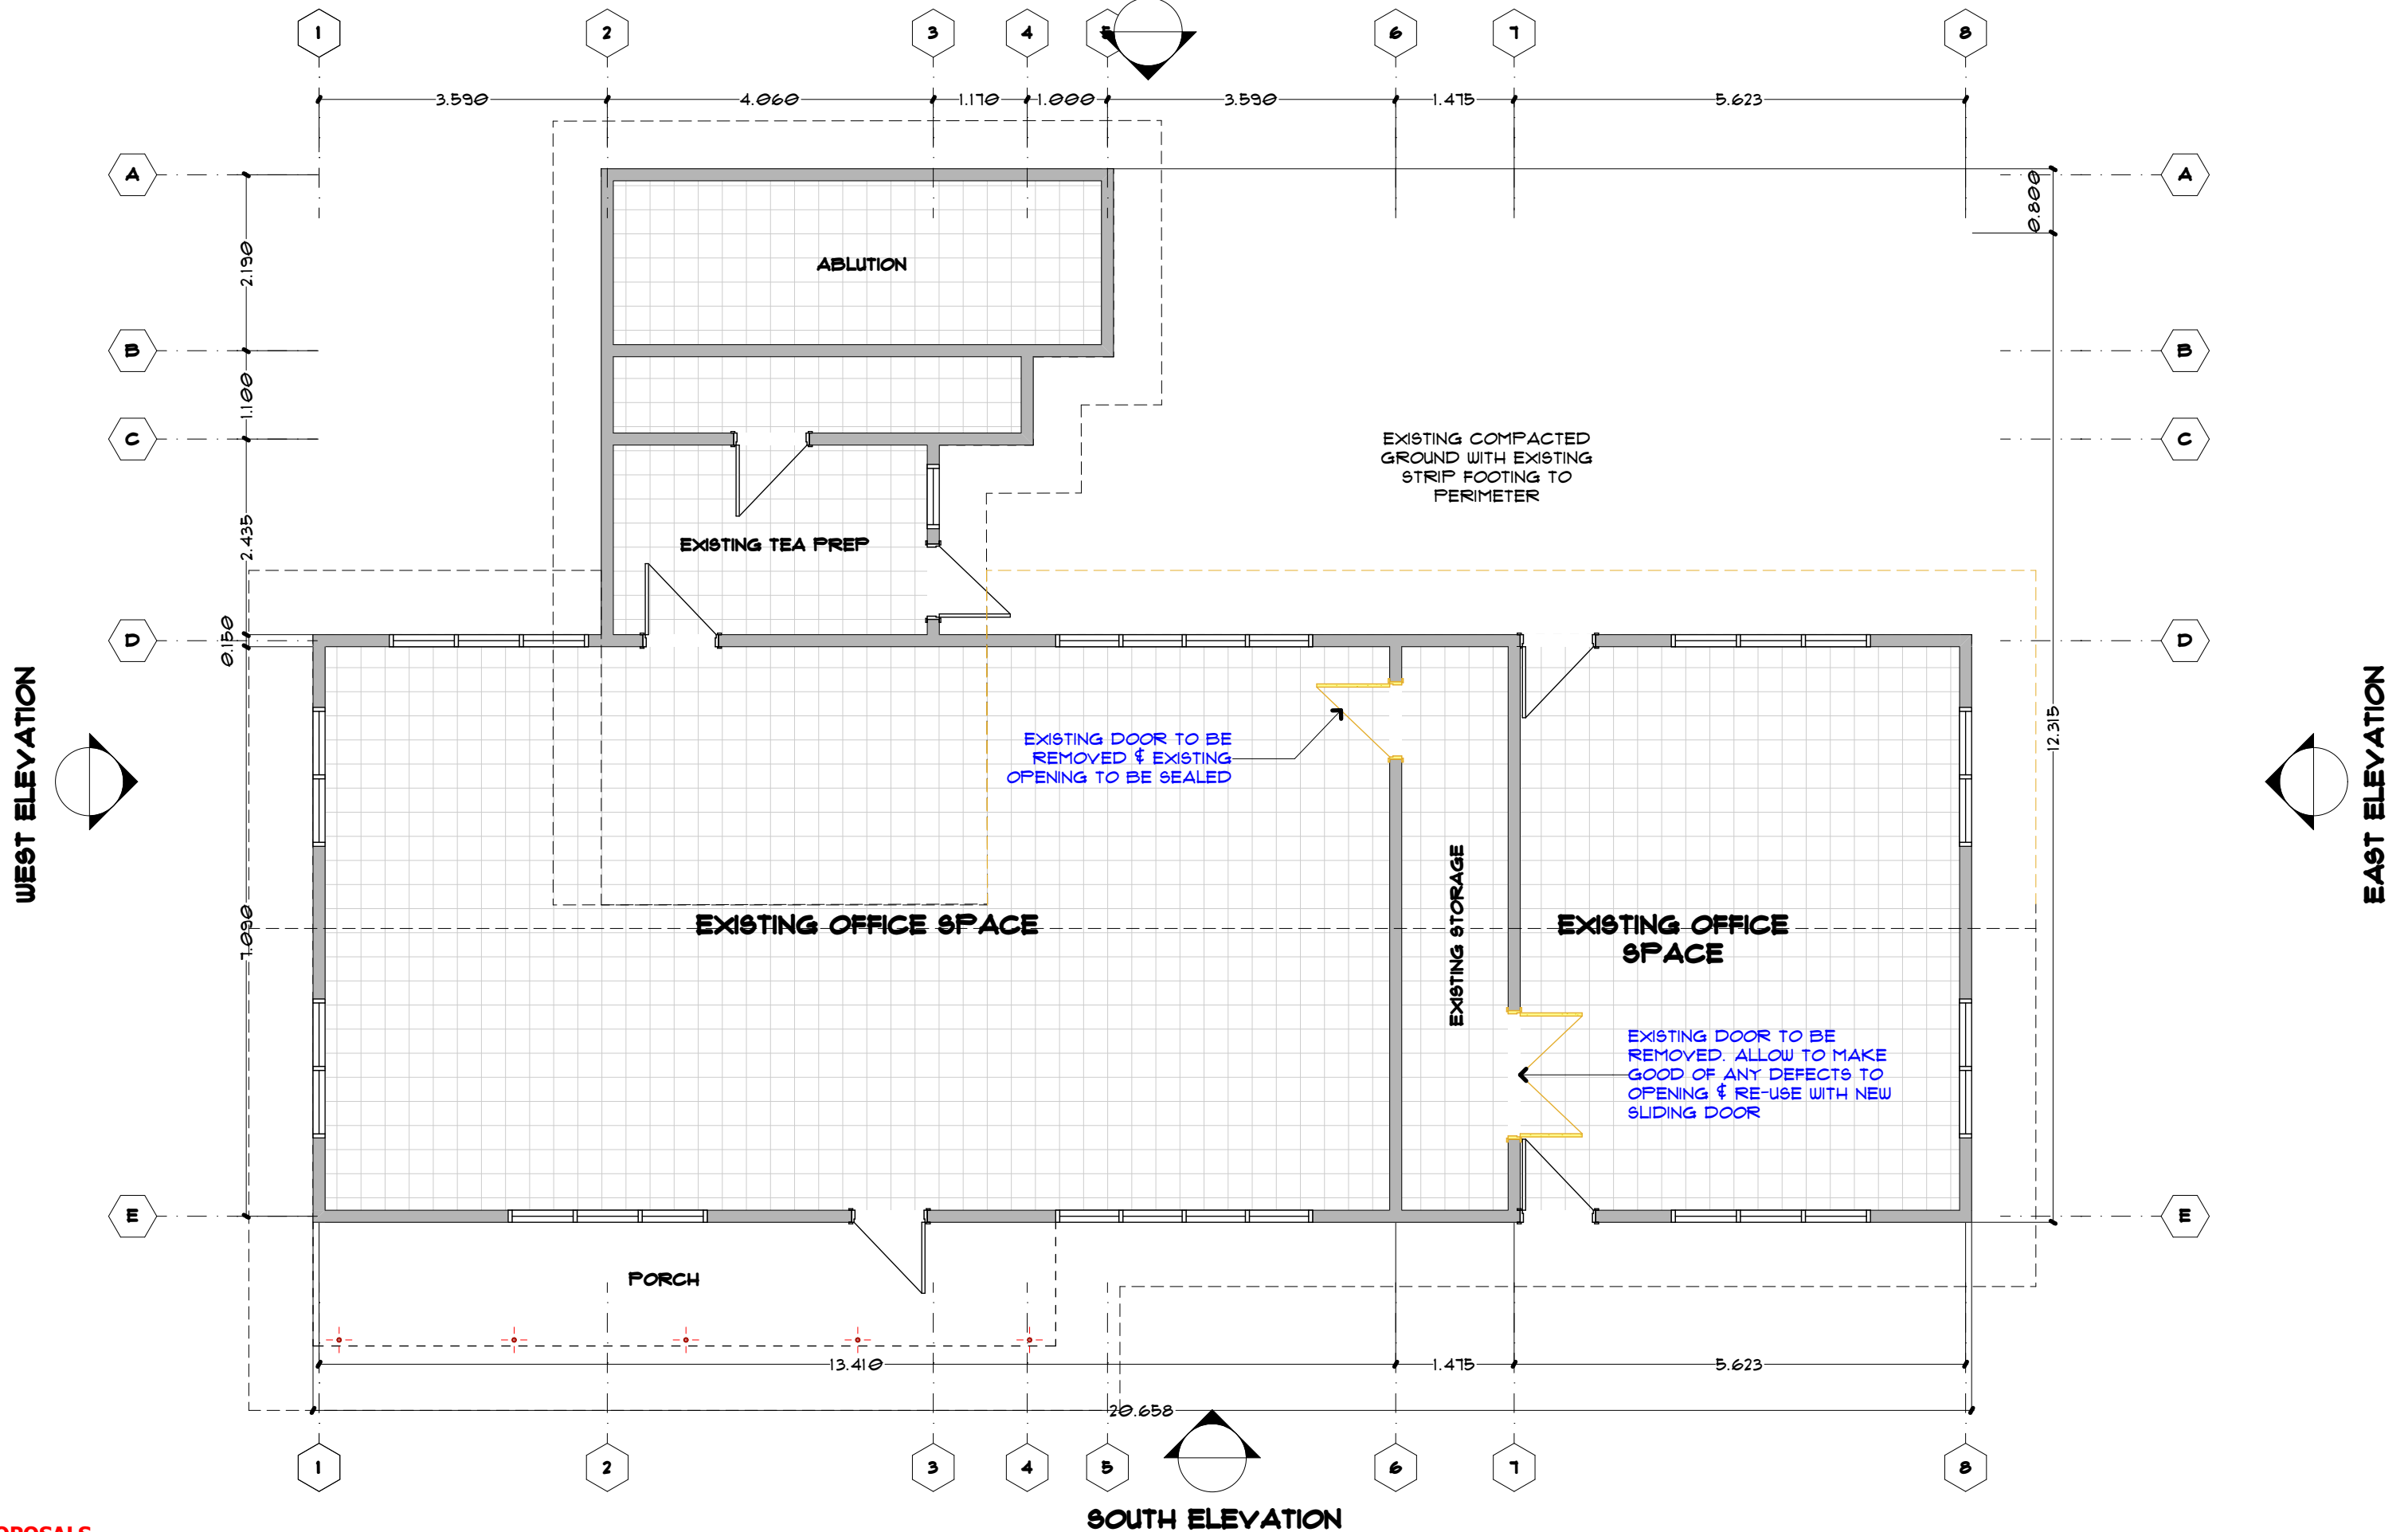

SOUTH ELEVATION

PROPOSALS

Revision	Description of change	Issue	Checked	Approved	Date



MAIN PROJECT TITLE
USED OIL AWARENESS CENTRE
 Ministry of Natural Resources & Environment
 Tafaigata

PROJECT SUB-TITLE
PROPOSED NEW EXTENSION TO EXISTING OFFICE

DRAWING TITLE
EXISTING & DEMOLITION PLAN




REV.	BY	DATE	DESCRIPTION OF CHANGE	CHKD	APP.

Job No. DESIGN CONSTRUCTION AS-BUILT


Scale: 1:75 Date: Wednesday, 17 July 2024

Drawn: SL Checked: IP

LAYOUT ID
A.01.2

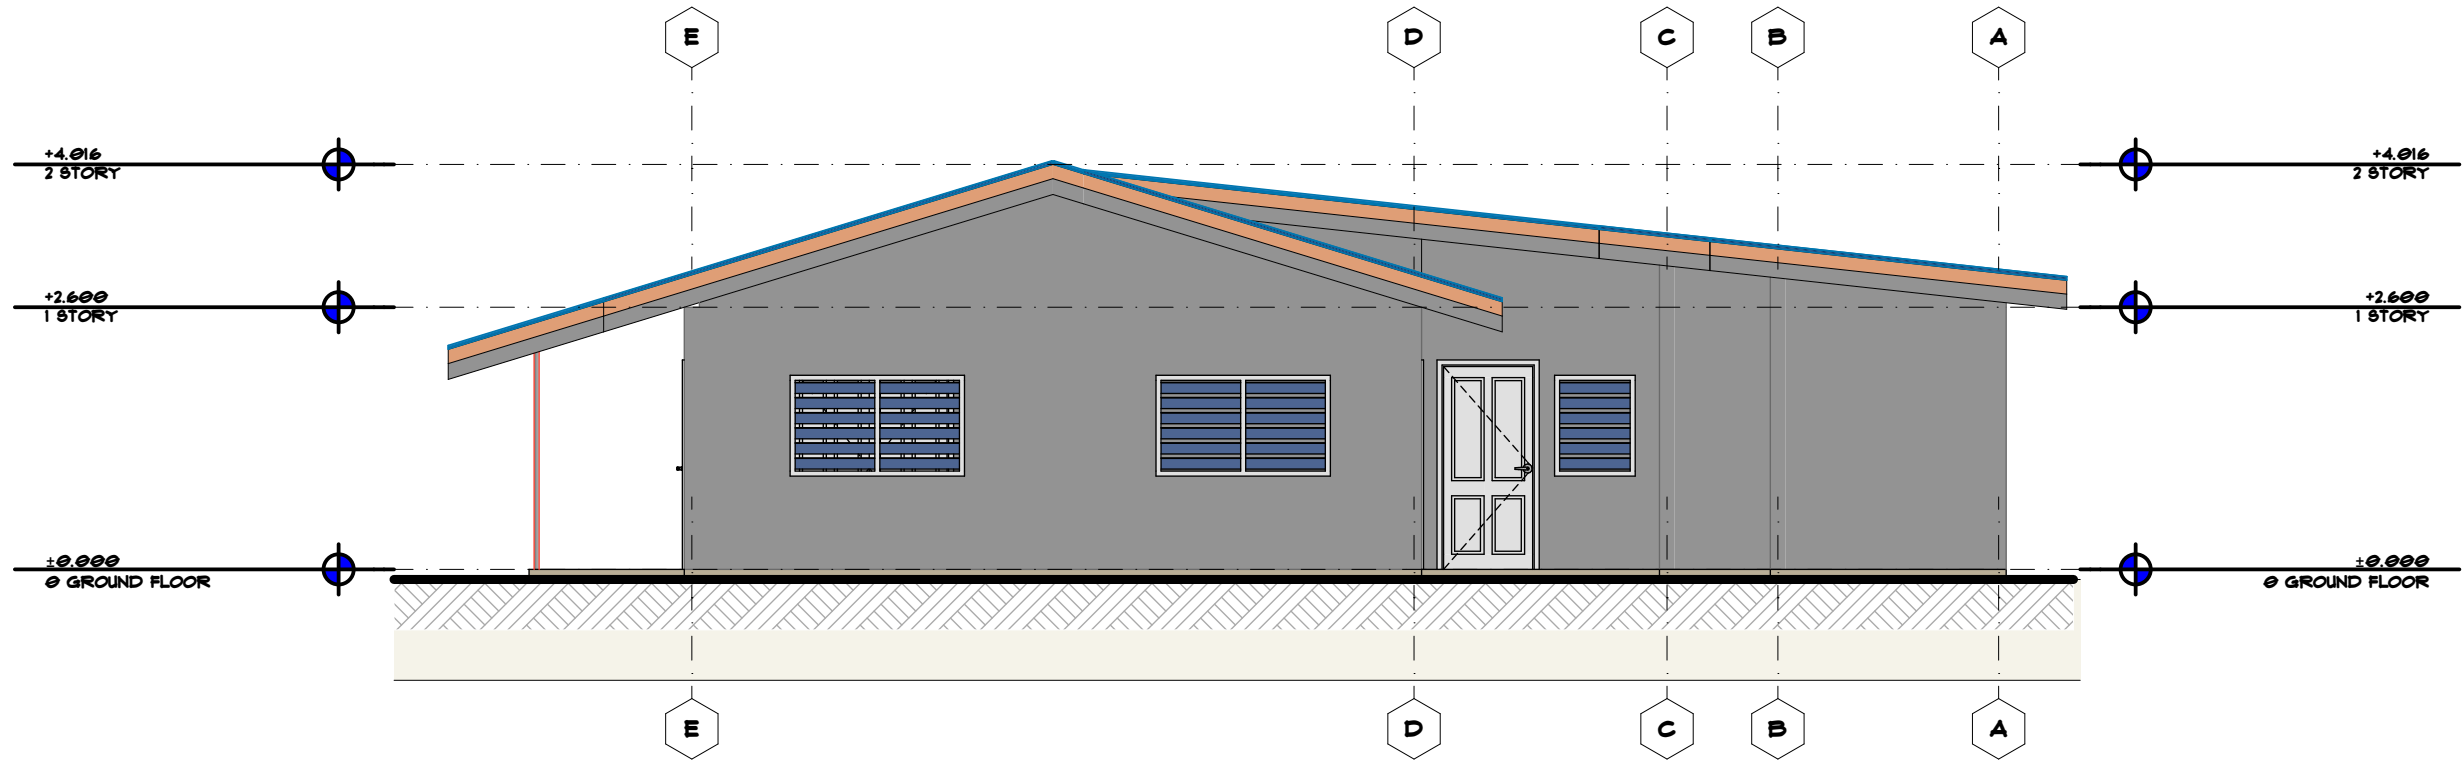

	EAST ELEVATION
1:75	

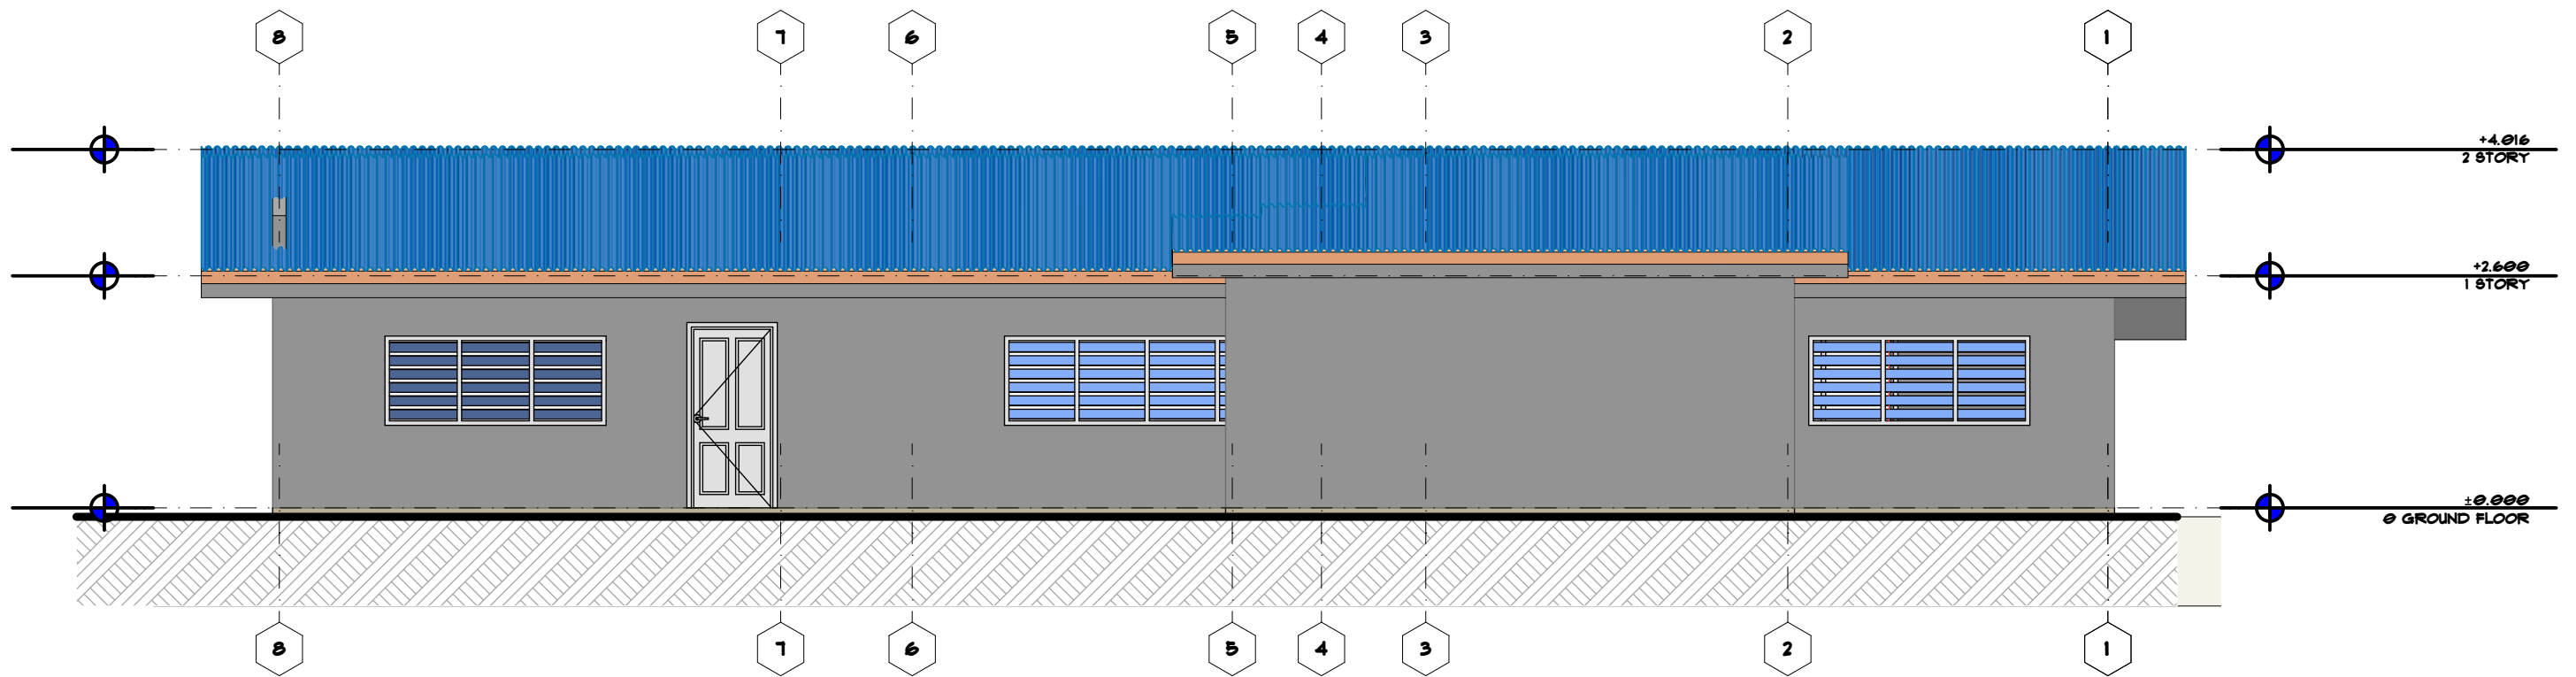

	NORTH ELEVATION
1:75	

PROPOSALS

Revision	Description of change	Issue	Checked	Approved	Date



MAIN PROJECT TITLE
USED OIL AWARENESS CENTRE
 Ministry of Natural Resources & Environment
 Tafaigata

PROJECT SUB-TITLE
PROPOSED NEW EXTENSION TO EXISTING OFFICE
 DRAWING TITLE
 EXIXSTING ELEVATIONS




REV.	BY	DATE	DESCRIPTION OF CHANGE	CHKD	APP.

Job No. DESIGN CONSTRUCTION AS-BUILT

Scale: 1:75 Date: Wednesday, 17 July 2024

Drawn: SL Checked: IP

LAYOUT ID
A.01.3

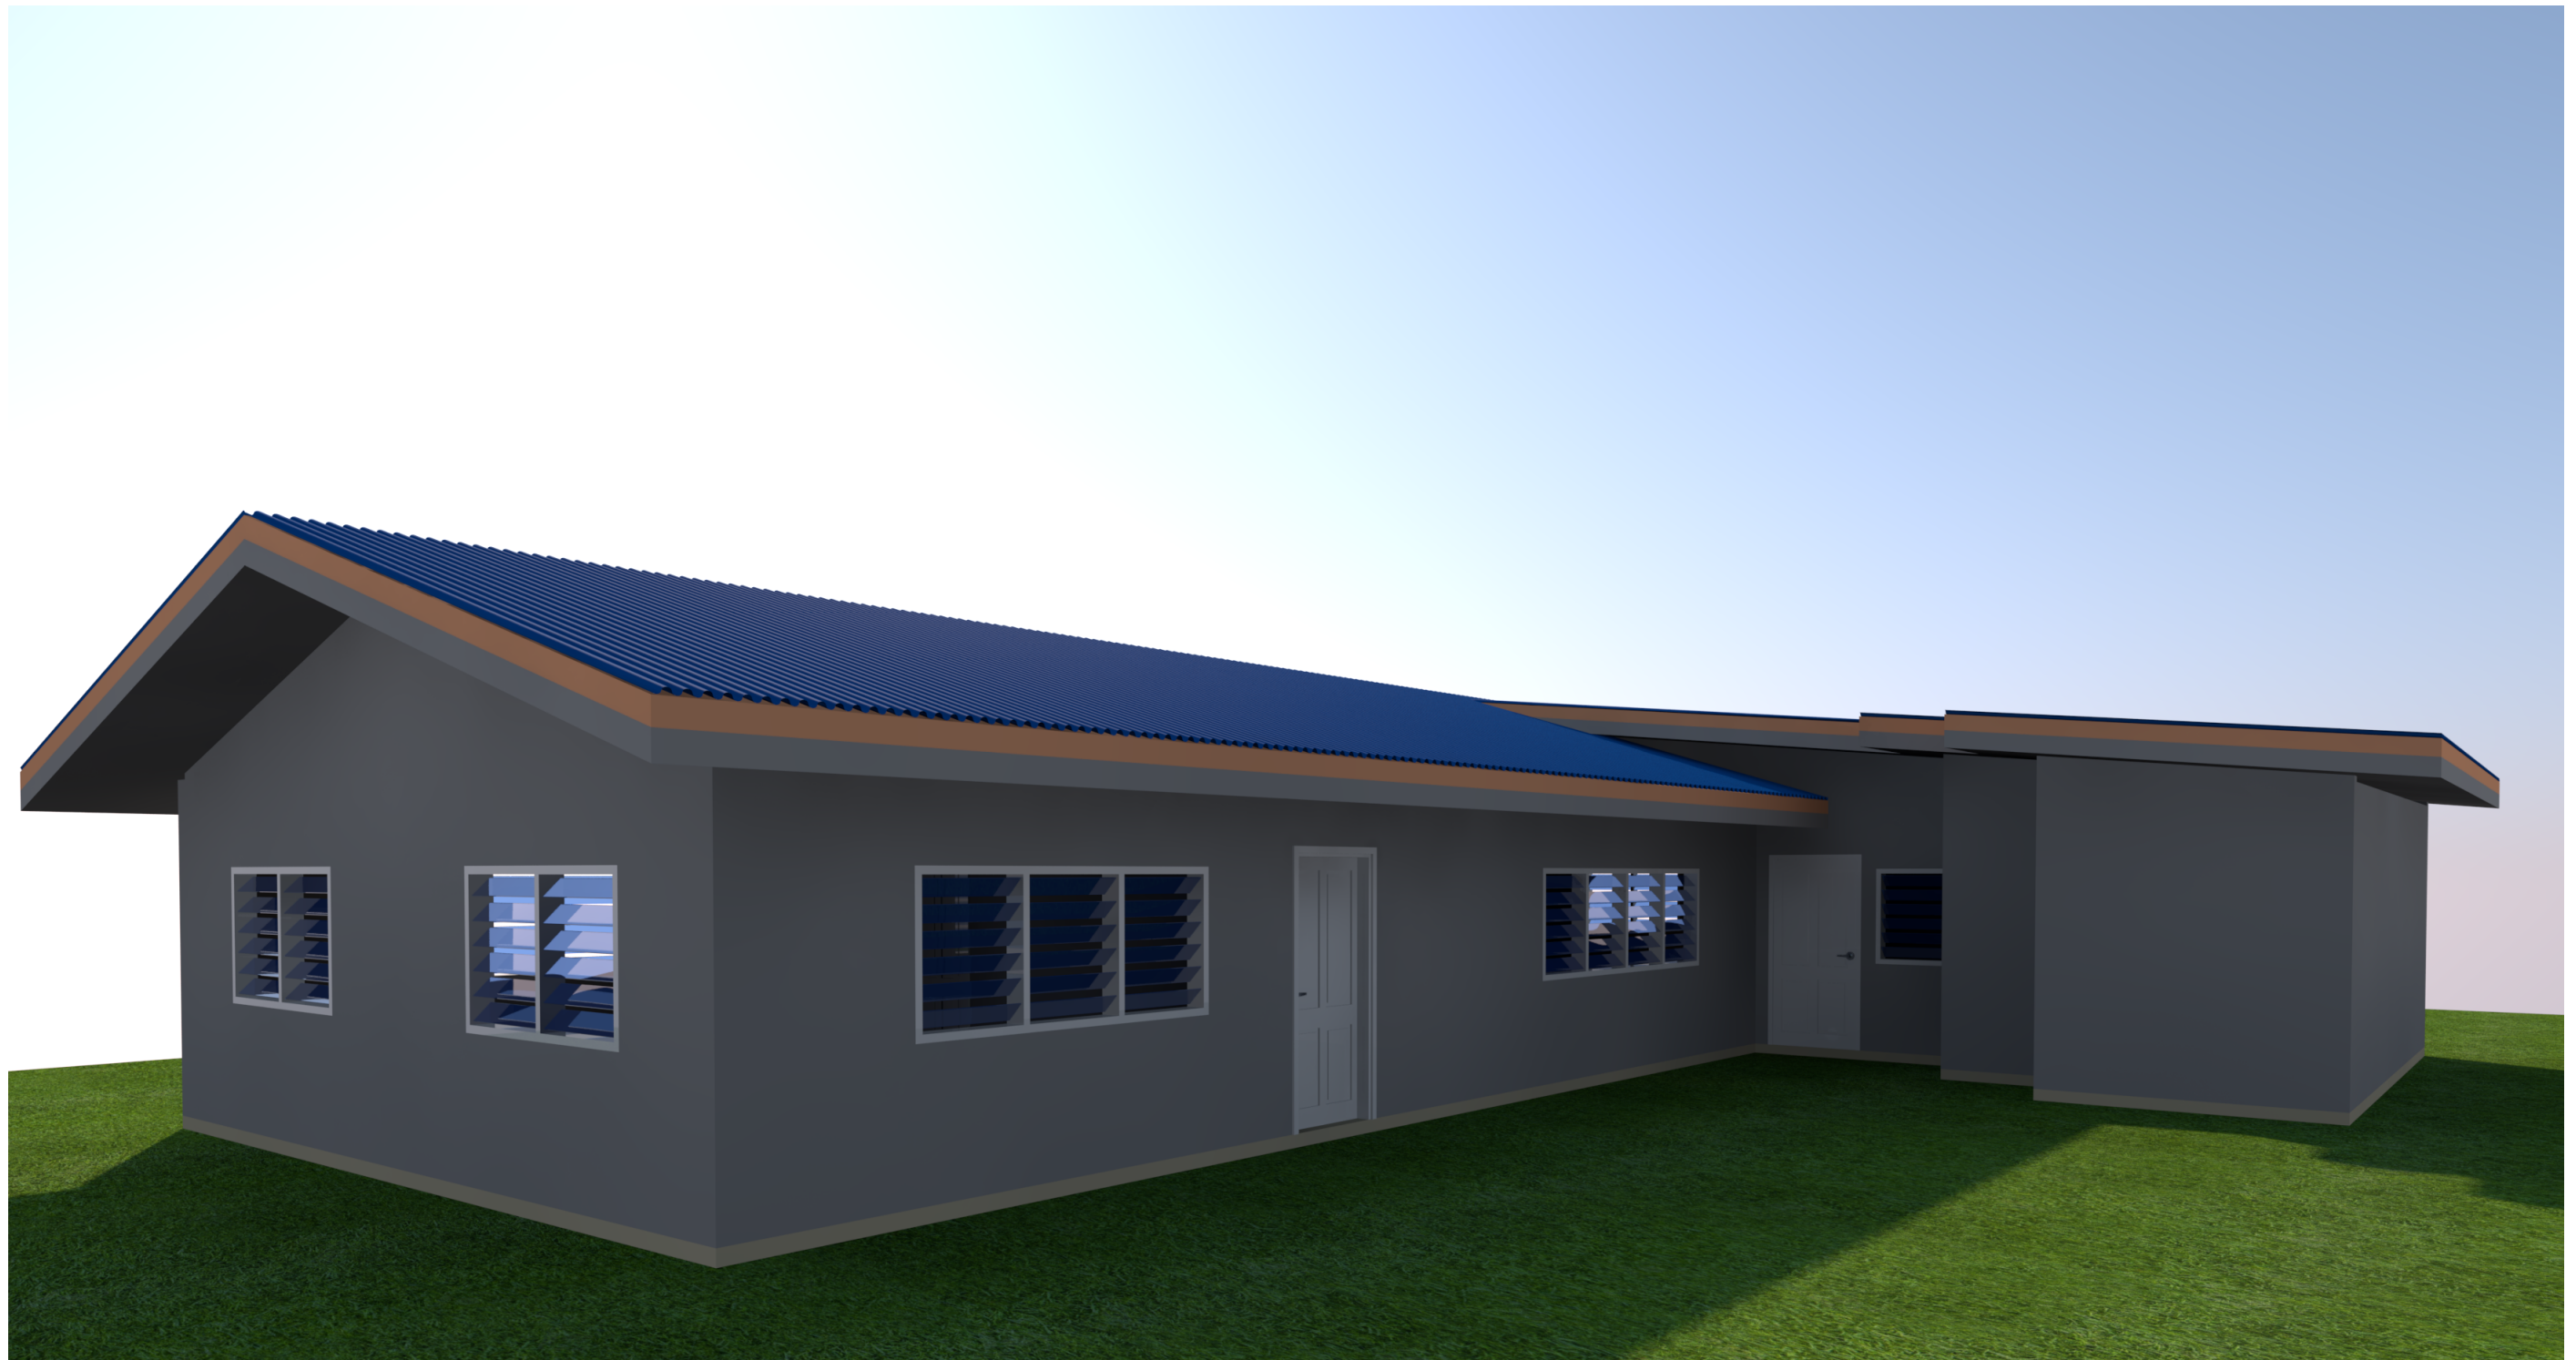

PROPOSALS

Revision	Description of change	Issue	Checked	Approved	Date



MAIN PROJECT TITLE
USED OIL AWARENESS CENTRE
 Ministry of Natural Resources & Environment
 Tafaigata

PROJECT SUB-TITLE
PROPOSED NEW EXTENSION TO EXISTING OFFICE

DRAWING TITLE
EXISTING PERSPECTIVE




REV.	BY	DATE	DESCRIPTION OF CHANGE	CHKD.	APP.

Job No. DESIGN CONSTRUCTION AS-BUILT
 Scale: **1:60**
 Date: Wednesday, 17 July 2024
 Drawn: SL
 Checked: IP

LAYOUT ID
A.01.4

NORTH ELEVATION

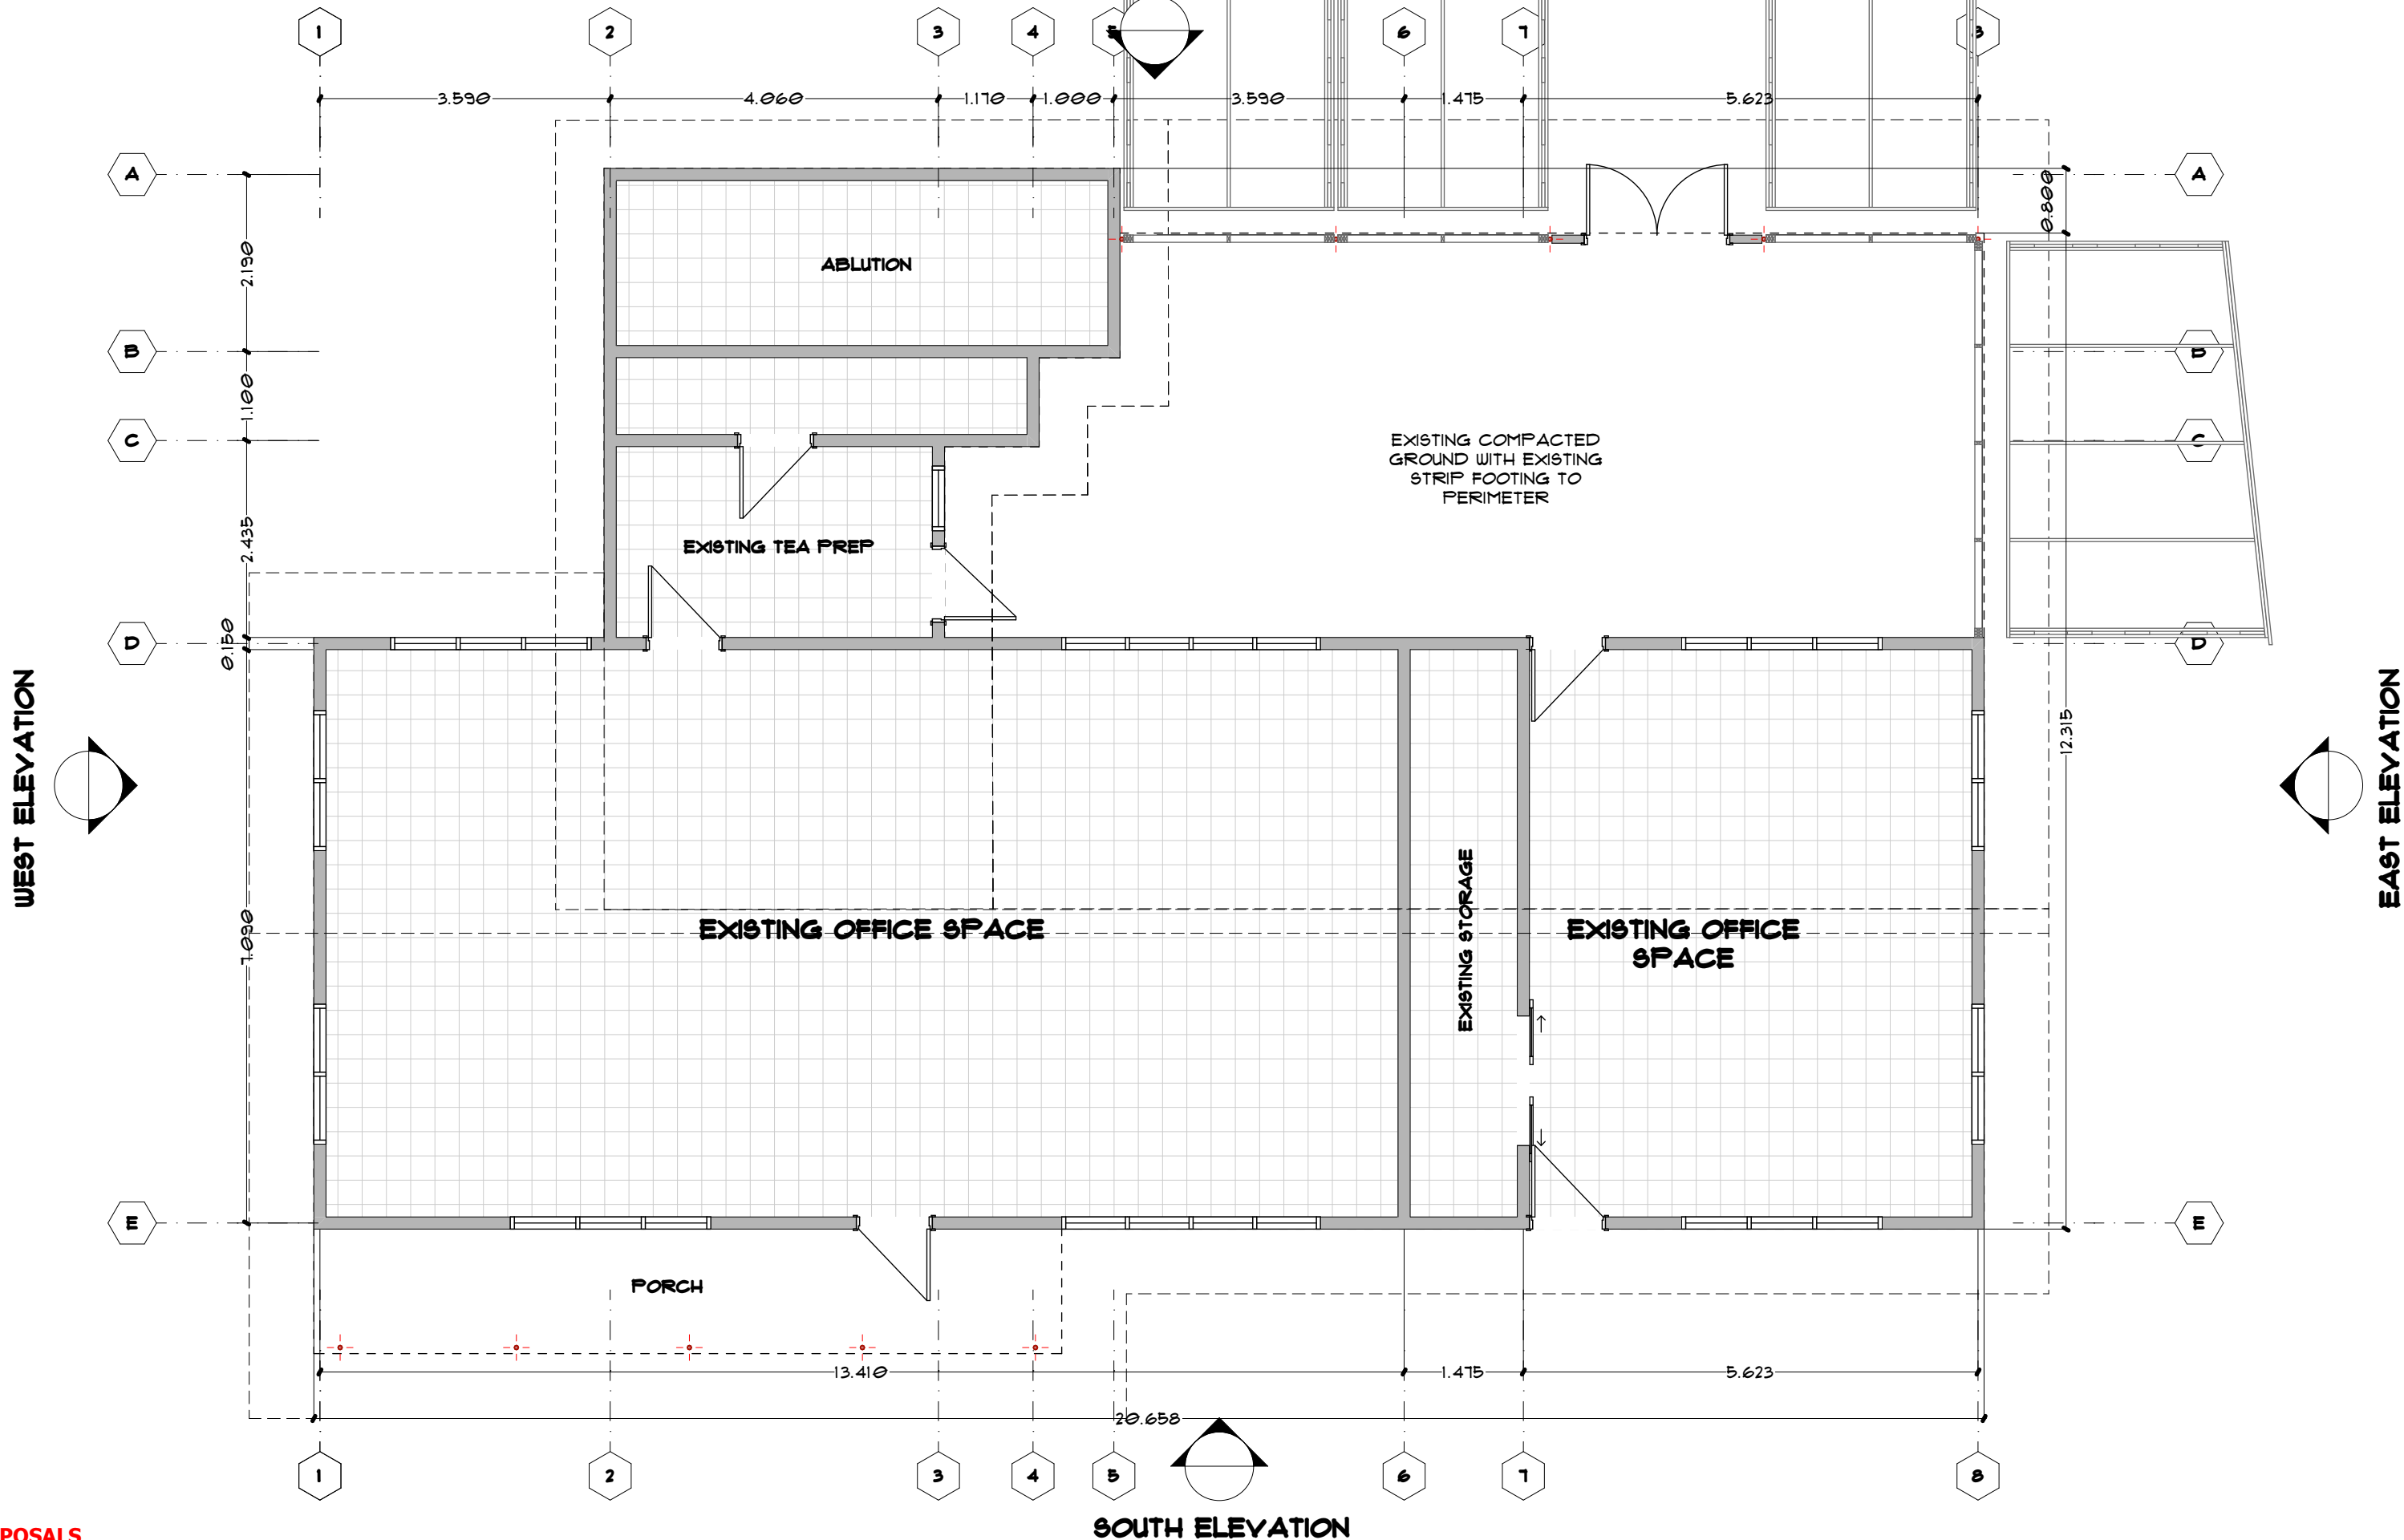

SOUTH ELEVATION

PROPOSALS

Revision	Description of change	Issue	Checked	Approved	Date



MAIN PROJECT TITLE
USED OIL AWARENESS CENTRE
 Ministry of Natural Resources & Environment
 Tafaigata

PROJECT SUB-TITLE
PROPOSED NEW EXTENSION TO EXISTING OFFICE

DRAWING TITLE
PROPOSED FLOOR LAYOUT




REV.	BY	DATE	DESCRIPTION OF CHANGE	CHKD.	APP.

Job No. DESIGN CONSTRUCTION AS-BUILT


Scale: 1:75 Date: Wednesday, 17 July 2024

Drawn: SL Checked: IP

LAYOUT ID
A.01.5

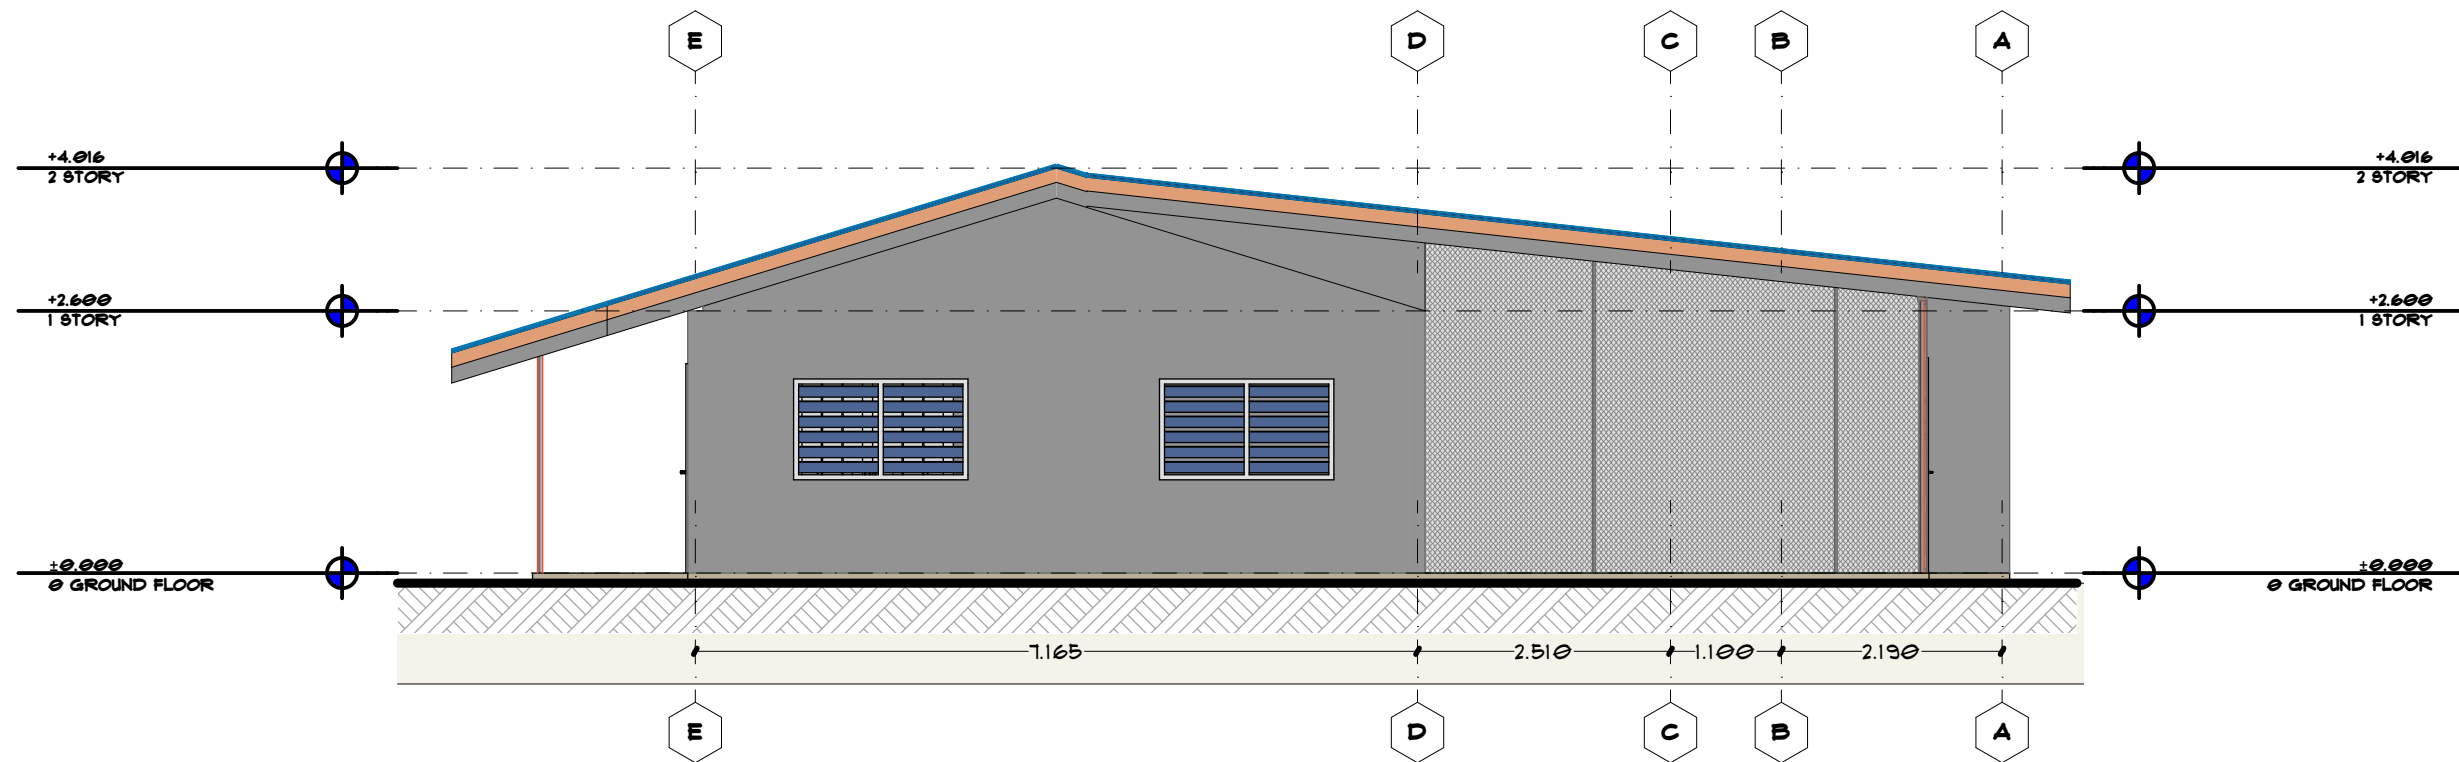


EAST ELEVATION
1:75

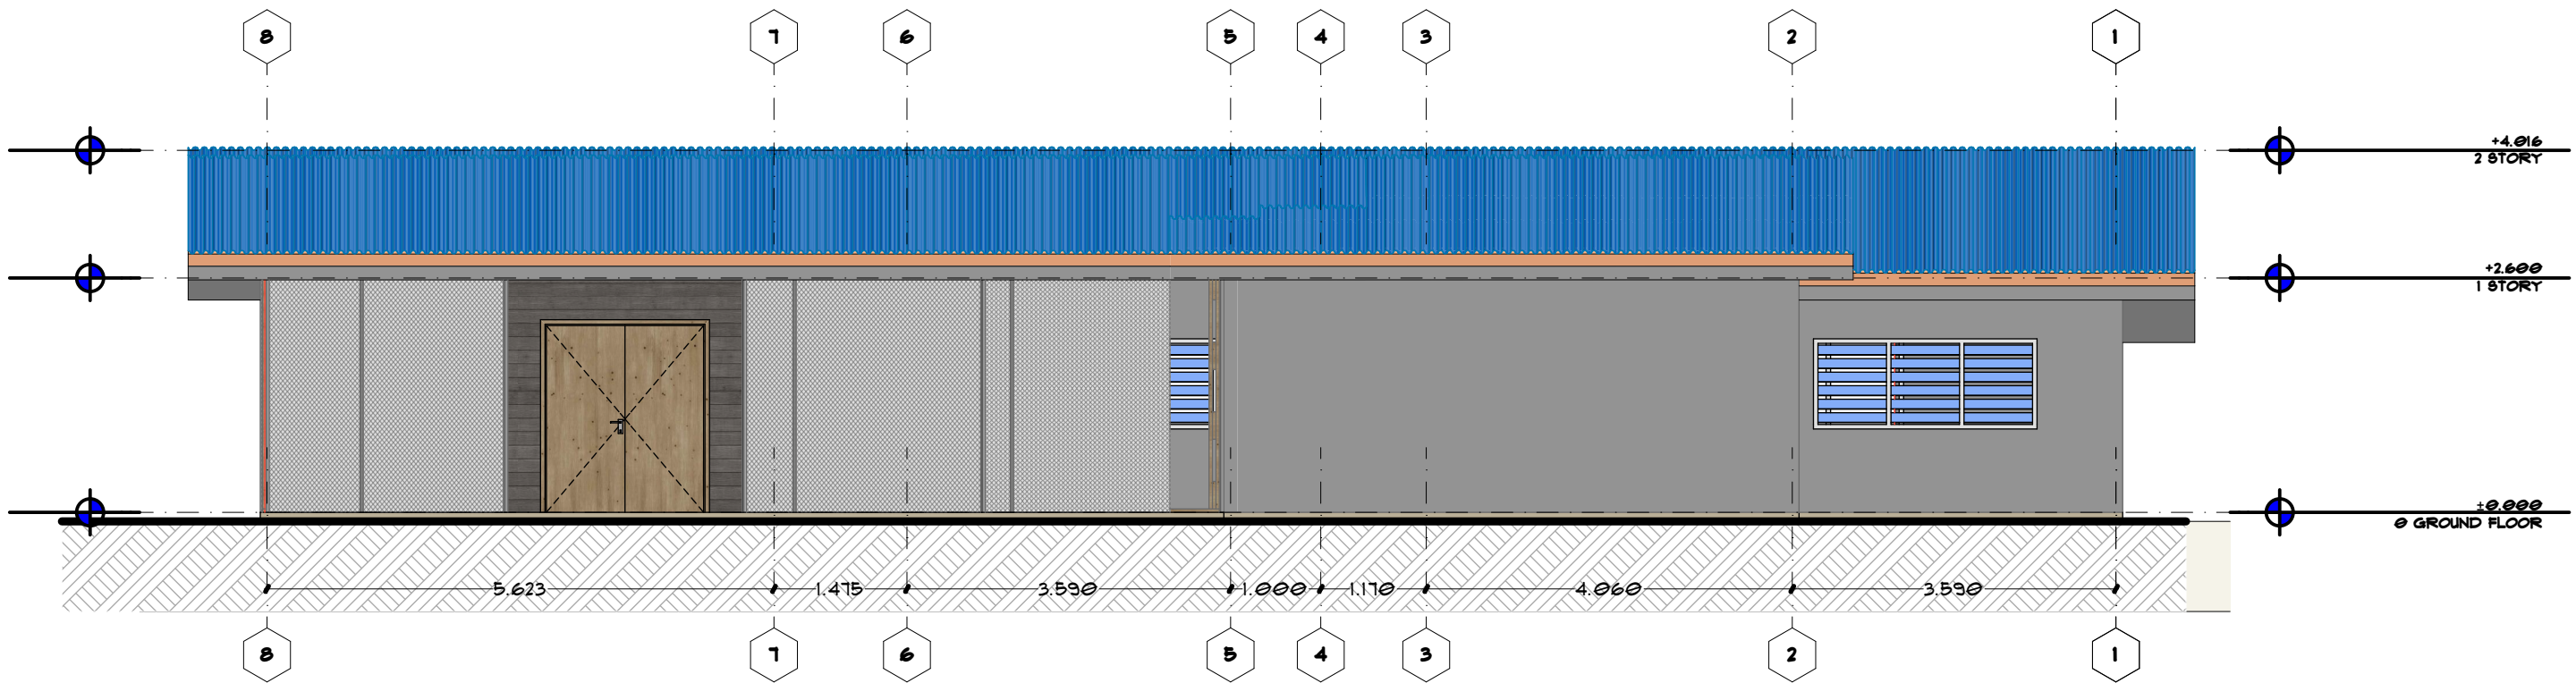

NORTH ELEVATION
1:75

PROPOSALS

Revision	Description of change	Issue	Checked	Approved	Date

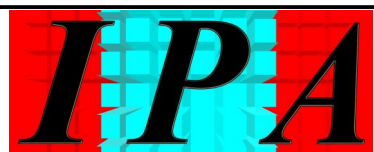

MAIN PROJECT TITLE
USED OIL AWARENESS CENTRE
Ministry of Natural Resources & Environment
Tafaigata

PROJECT SUB-TITLE
PROPOSED NEW EXTENSION TO EXISTING OFFICE

DRAWING TITLE
NEW ELEVATIONS



REV.	BY	DATE	DESCRIPTION OF CHANGE	CHKD	APP.

Job No. DESIGN CONSTRUCTION AS-BUILT

Scale: 1:75 Date: Wednesday, 17 July 2024

Drawn: SL Checked: IP

LAYOUT ID
A.01.6



PROPOSALS

Revision	Description of change	Issue	Checked	Approved	Date



MAIN PROJECT TITLE
USED OIL AWARENESS CENTRE
 Ministry of Natural Resources & Environment
 Tafaigata

PROJECT SUB-TITLE
PROPOSED NEW EXTENSION TO EXISTING OFFICE

DRAWING TITLE
 PROPOSED PERSPECTIVE



REV.	BY	DATE	DESCRIPTION OF CHANGE	CHKD	APP.

Job No. DESIGN CONSTRUCTION AS-BUILT

Scale: **1:60**

Date: Wednesday, 17 July 2024

Drawn: SL

Checked: IP

LAYOUT ID
A.01.7