



Dept. of Administration Services
Chuuk State Government

Division of Planning
Chuuk State Public Contract Review
Committee (CSPCRC)

P.O. Box 189
Weno, Chuuk, FSM 96942
Tel (691) 330-2598 / 5598

Project Title:

**CONSTRUCTION OF COMPOST
BUILDING DESIGN**
Weno Island, Chuuk State
FSM 96942

Sheet Title:

**FLOOR PLAN DETAIL
(TYPICAL)**

Seal:

Jose Roseller Dave Vinluan
State Civil Engineer

Approved By:

Hon. Alexander R. Narruhn
Governor, State of Chuuk

Date:

Drawn By: JR Dave V. Vinluan

Designed By: JR Dave V. Vinluan

Reviewed By: Chief of Planning

Approved by: Alexander R. Narruhn

Job No.

Sheet No.:


Rev. No.

A-1

0

Drawing Scale: As Shown

2022 Chuuk Infrastructure

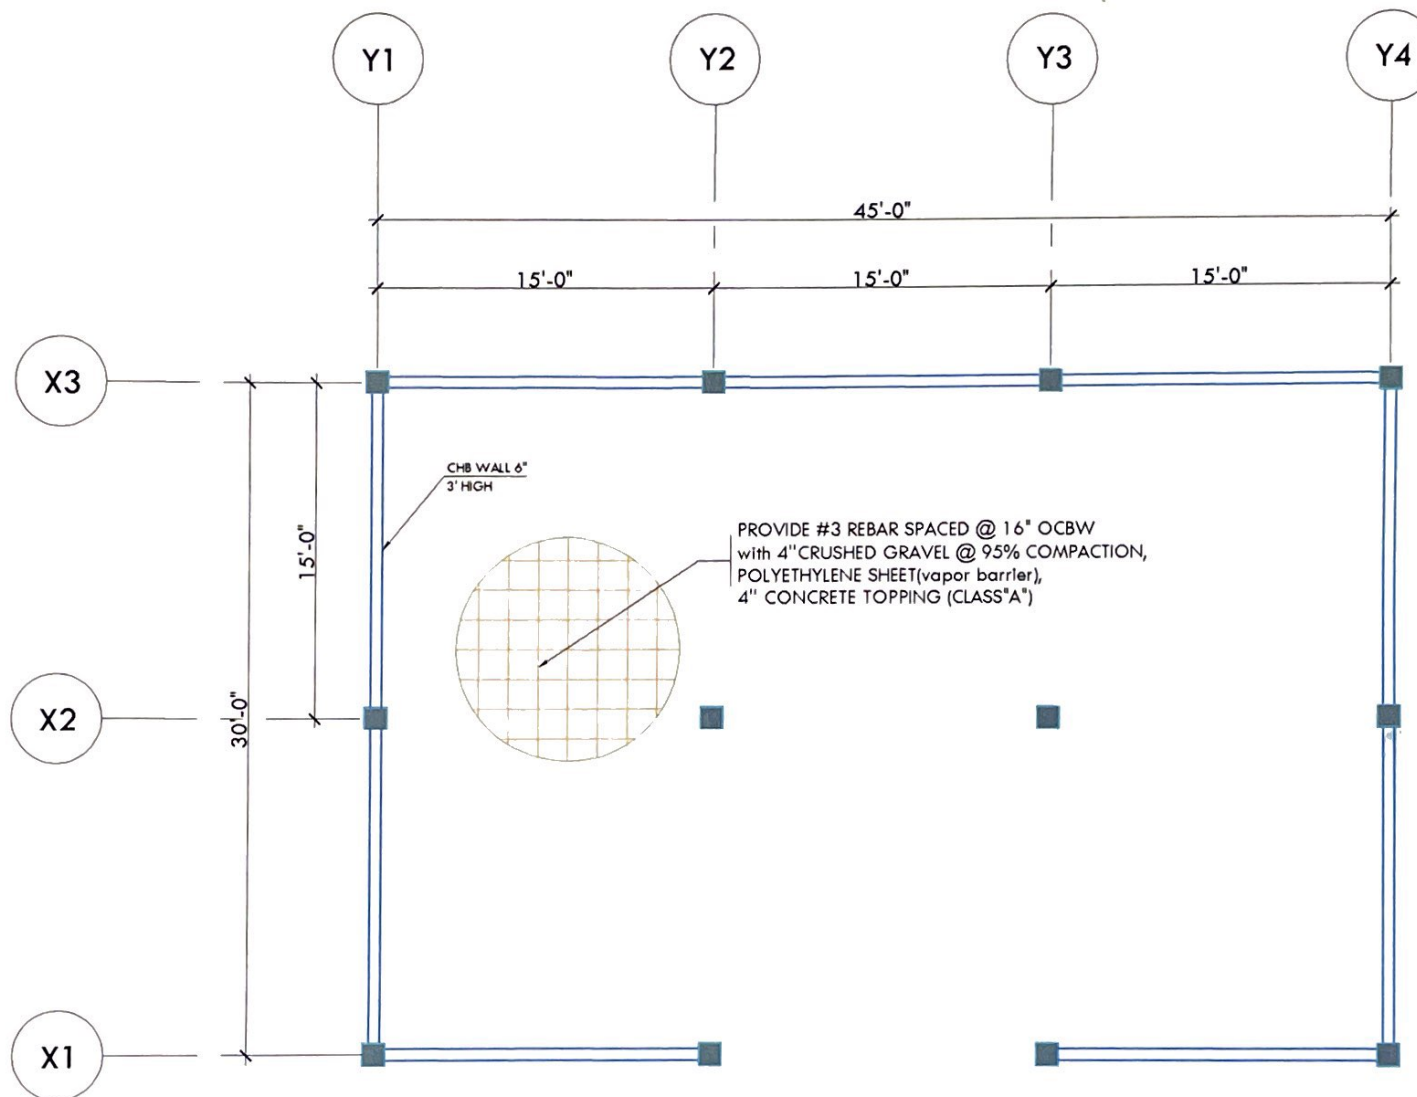

GROUND FLOOR PLAN TYP. DETAIL

COMPOST BUILDING



Dept. of Administration Services
Chuuk State Government

Division of Planning
Chuuk State Public Contract Review
Committee (CSPCRC)

P.O. Box 189
Weno, Chuuk, FSM 96942
Tel (691) 330-2598 / 5598

Project Title:

**CONSTRUCTION OF COMPOST
BUILDING DESIGN**
Weno Island, Chuuk State
FSM 96942

Sheet Title:

**ELEVATION DETAIL
(TYPICAL)**

Seal:

Jose Roseller Dave Vinluan
State Civil Engineer

Approved By:

Hon. Alexander R. Narruhn
Governor, State of Chuuk

Date:

Drawn By: JR Dave V. Vinluan
Designed By: JR Dave V. Vinluan
Reviewed By: Chief of Planning
Approved by: Alexander R. Narruhn
Job No.

Sheet No.:


A-2

Rev No.


0

Drawing Scale: As Shown

2022 Chuuk Infrastructure

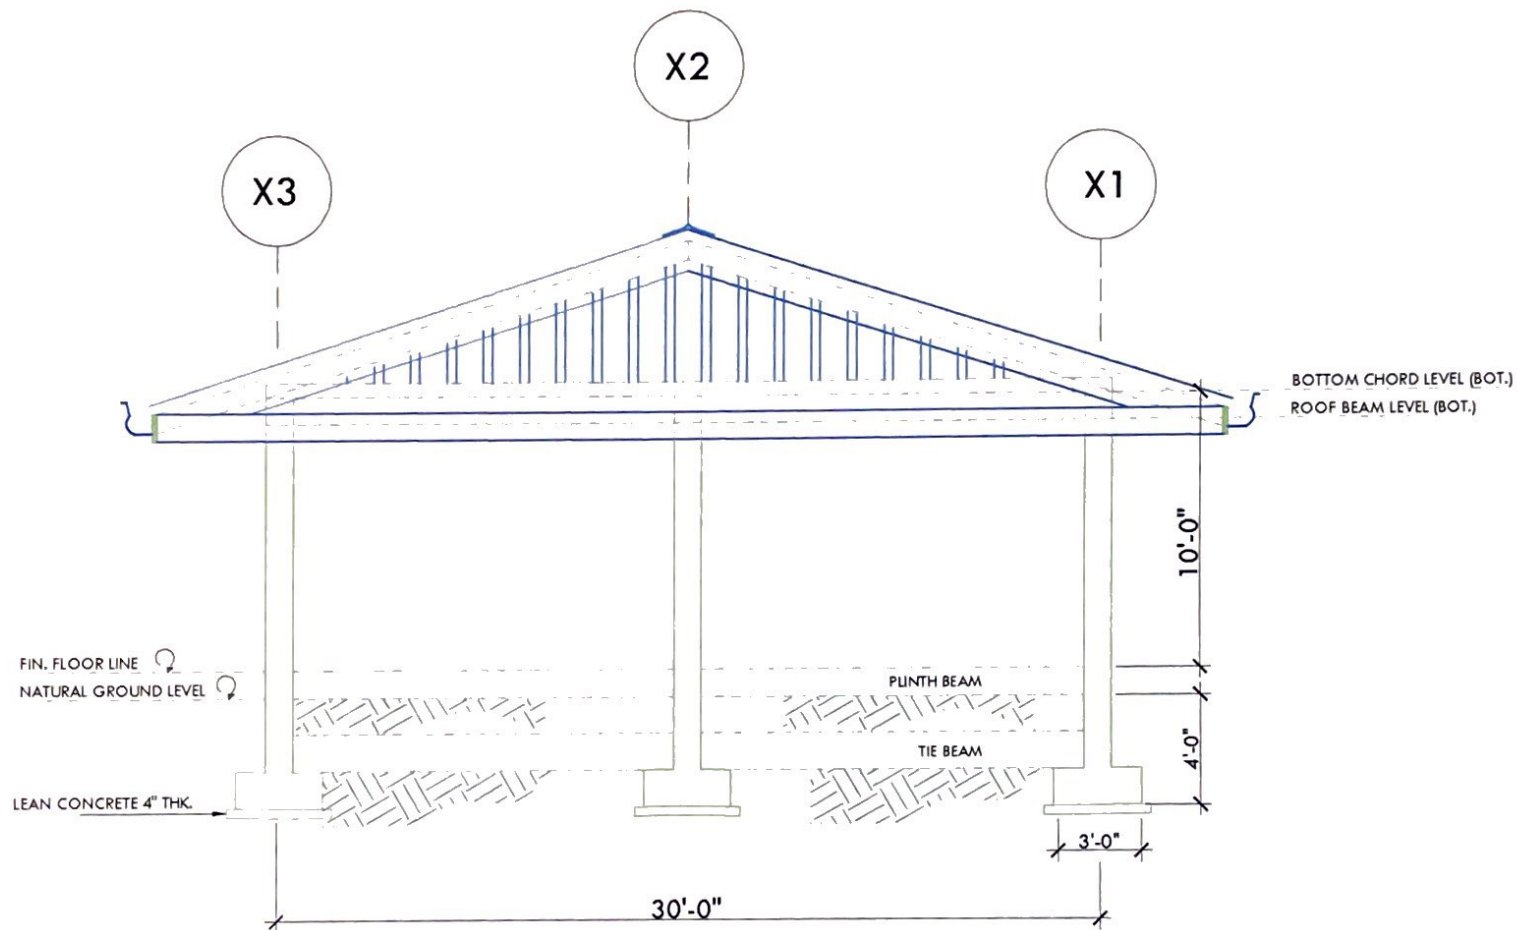

LEFT SIDE ELEVATION TYP. DETAIL
COMPOST BUILDING

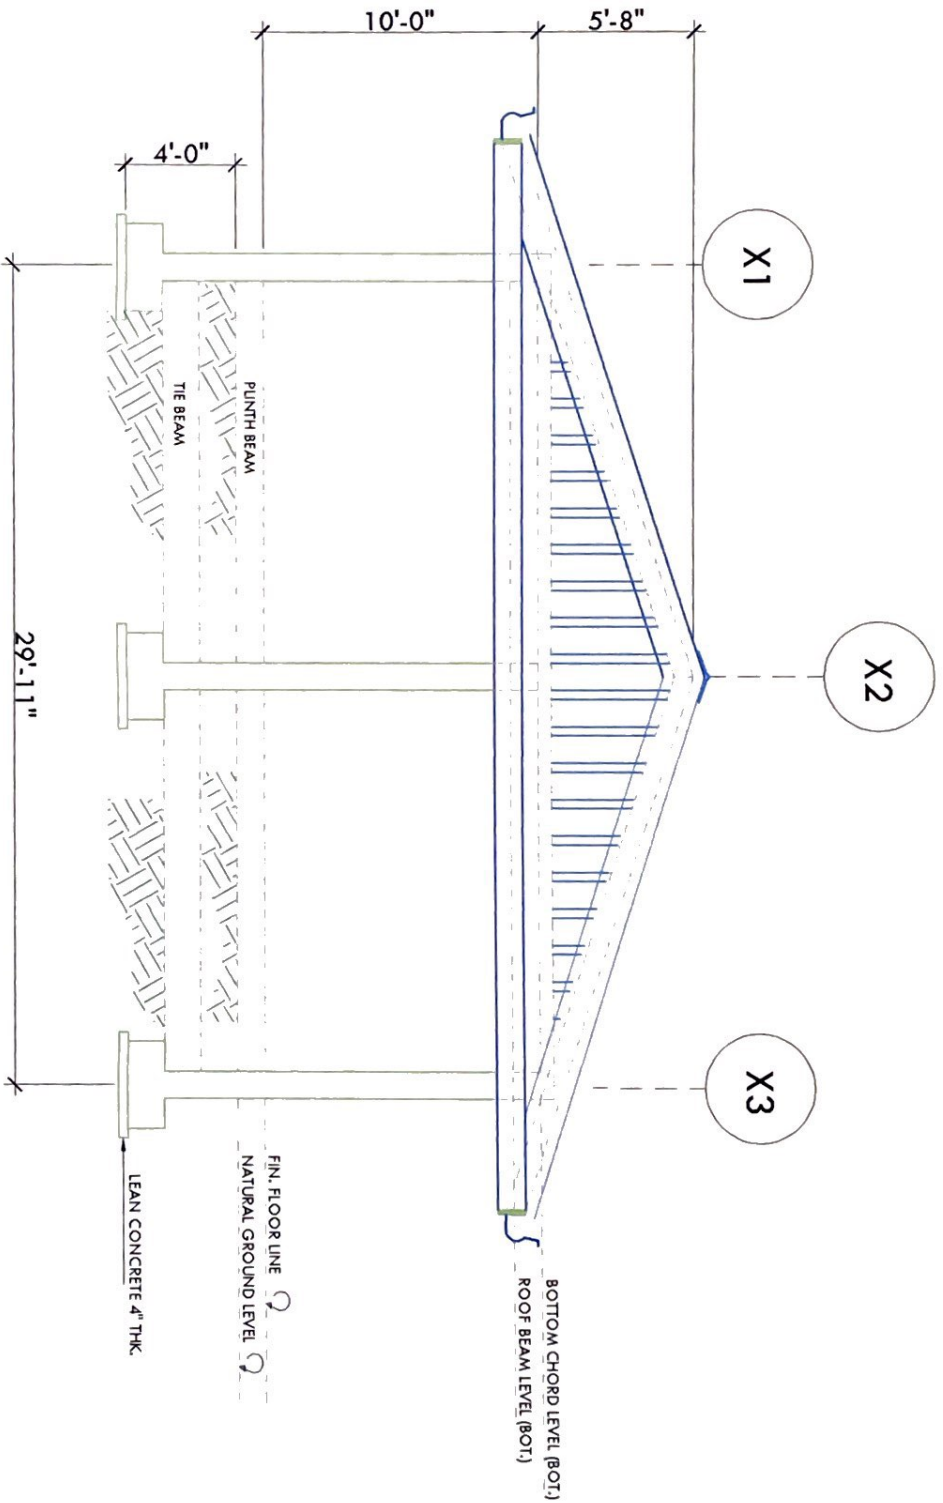

RIGHT SIDE ELEVATION TYP. DETAIL
COMPOST BUILDING



Dept. of Administration Services
Chuuk State Government

Division of Planning

Chuuk State Public Control Review
Committee (CSPCRC)

P.O. Box 189
Weno, Chuuk, FSM 96942
Tel. (691) 330-2598 / 5598

Project Title:

CONSTRUCTION OF COMPOST
BUILDING DESIGN
Weno Island, Chuuk State
FSM 96942

Sheet Title:

ELEVATION DETAIL
(TYPICAL)

Seal:

Jose Roseller Dave Vinluan
State Civil Engineer

Approved By:

Hon. Alexander R. Naruohn
Governor, State of Chuuk

Date:
Drawn By: JR Dove V. Vinluan
Designed By: JR Dove V. Vinluan
Reviewed By: Child of Planning
Approved by: Alexander R. Naruohn
Job No.

Sheet No.:

A-3

Rev. No.

0

Drawing Scale: As Shown



Dept. of Administration Services
Chuuk State Government

Division of Planning
Chuuk State Public Contract Review
Committee (CSPCRC)

P. O. Box 189
Weno, Chuuk, FSM 96942
Tel: (691) 330-2598 / 5598

Project Title:

**CONSTRUCTION OF COMPOST
BUILDING DESIGN**
Weno Island, Chuuk State
FSM 96942

Sheet Title:

**TIE BEAM AND
FOUNDATION PLAN
(TYPICAL DETAIL)**

Seal:

Jose Roseller Dave Vinluan
State Civil Engineer

Approved By:

Hon. Alexander R. Naruhn
Governor, State of Chuuk

Date:

Drawn By: JR Dave V. Vinluan

Designed By: JR Dave V. Vinluan

Reviewed By: Chief of Planning

Approved by: Alexander R. Naruhn

Job No.

Sheet No.


S-1

Rev. No.

0

Drawing Scale: As Shown

2022 Chuuk Infrastructure

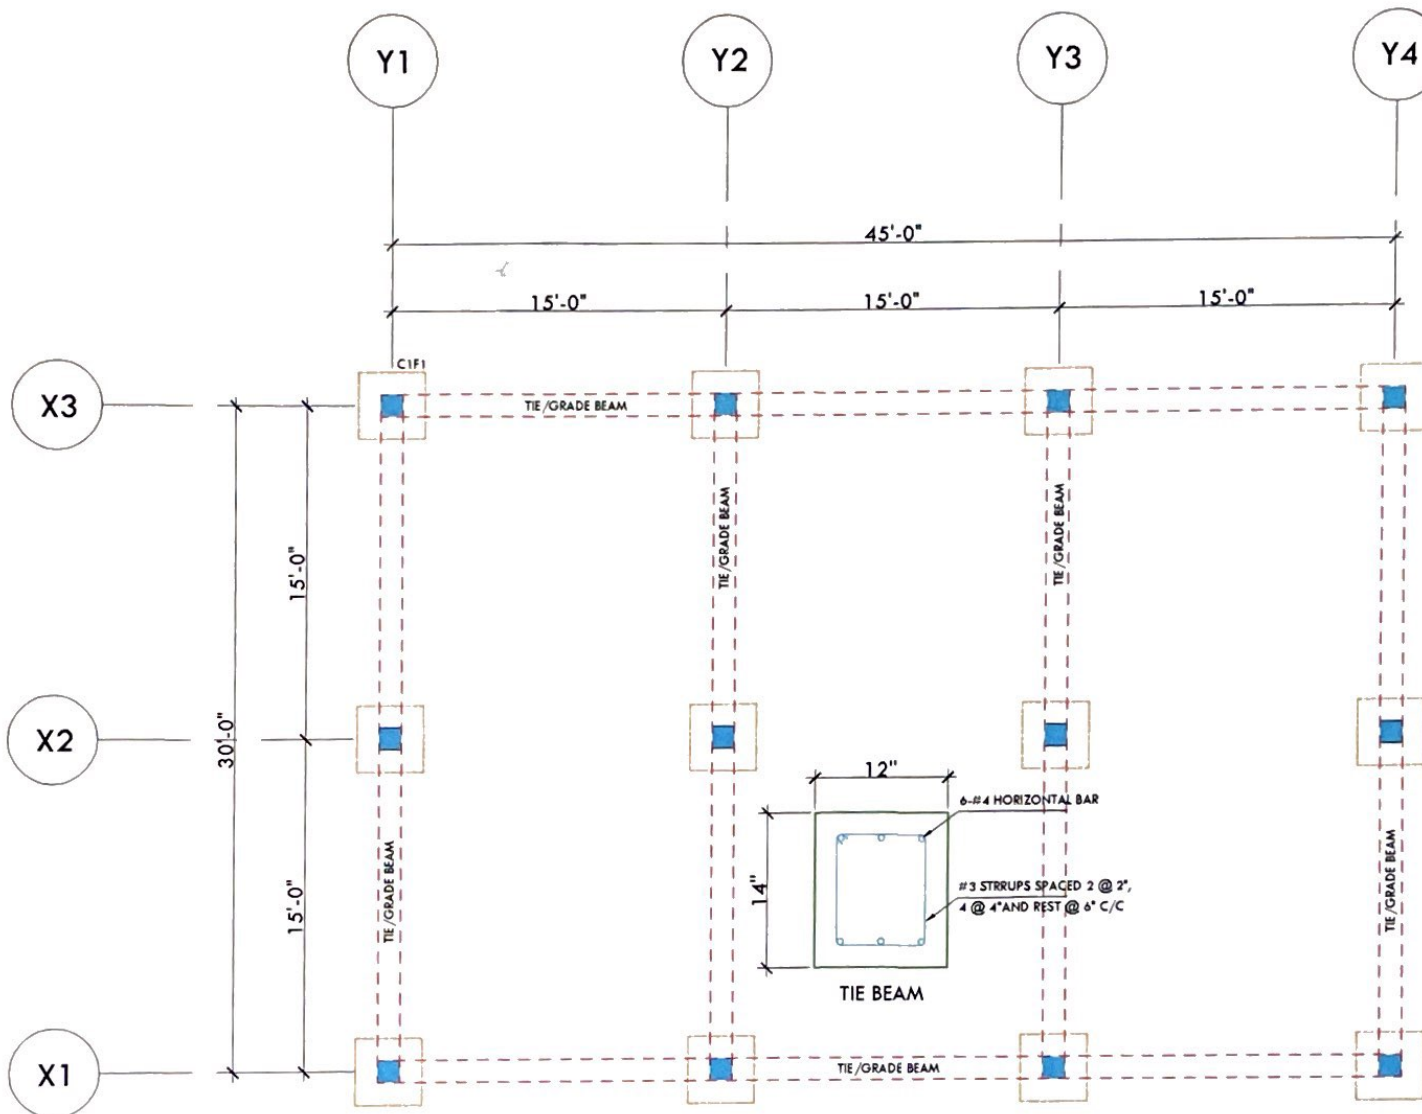

FOUNDATION PLAN TYP. DETAIL

COMPOST BUILDING



Dept of Administration Services
Chuuk State Government

Division of Planning

Chuuk State Public Contract Review
Committee (CSPCRC)

P. O. Box 189
Weno, Chuuk, FSM 96942
Tel: (691) 330 2598 ; 5598

Project Title:

CONSTRUCTION OF COMPOST
BUILDING DESIGN
Weno Island, Chuuk State
FSM 96942

Sheet Title:

FOUNDATION SECTION
STRUCTURAL FRAMING
(TYPICAL DETAILS)

Seal:

Jose Roseller Dave Vinluan
State Civil Engineer

Approved By:

Hon. Alexander R. Naruhh
Governor State of Chuuk

Date:

Drawn By: JR Dave V Vinluan

Designed By: JR Dave V Vinluan

Reviewed By: Chief of Planning

Approved by: Alexander R Naruhh

Job No.

Sheet No.


Rev No.

S-2

0




Drawing Scale As Shown

2022 Chuuk Infrastructure

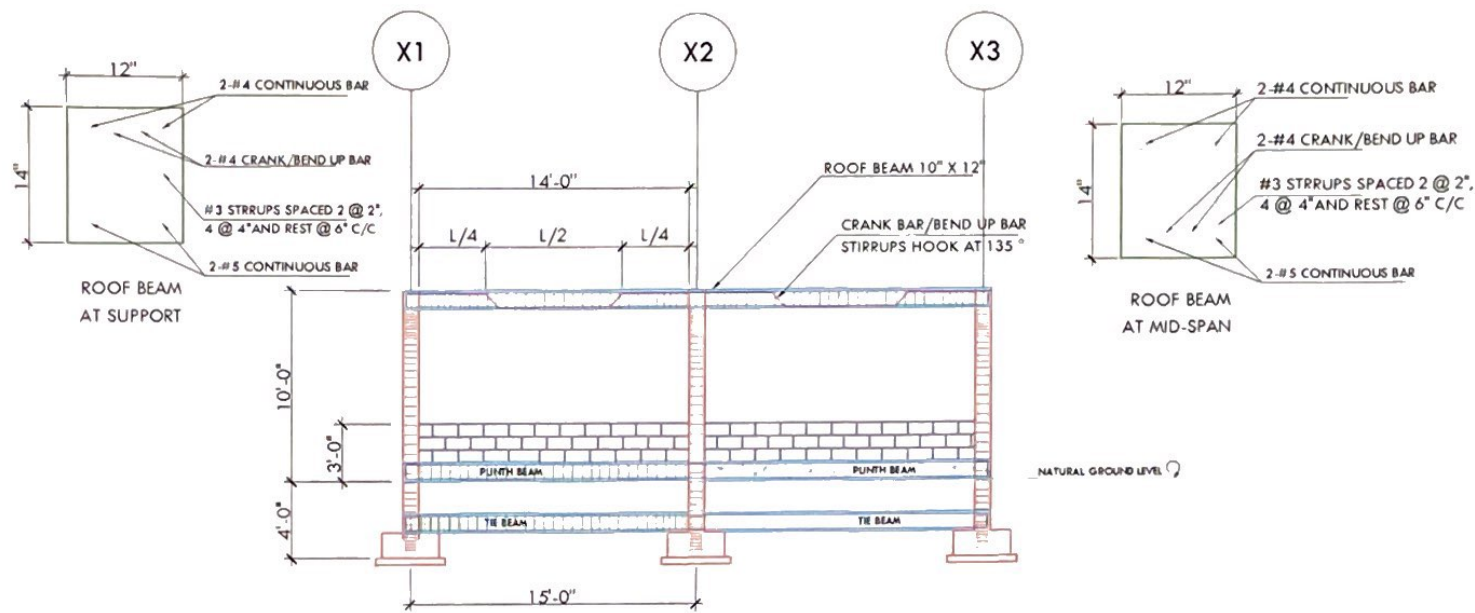

FOUNDATION SECTION TYP. DETAILS

STRUCTURAL FRAMING TYP. DETAILS

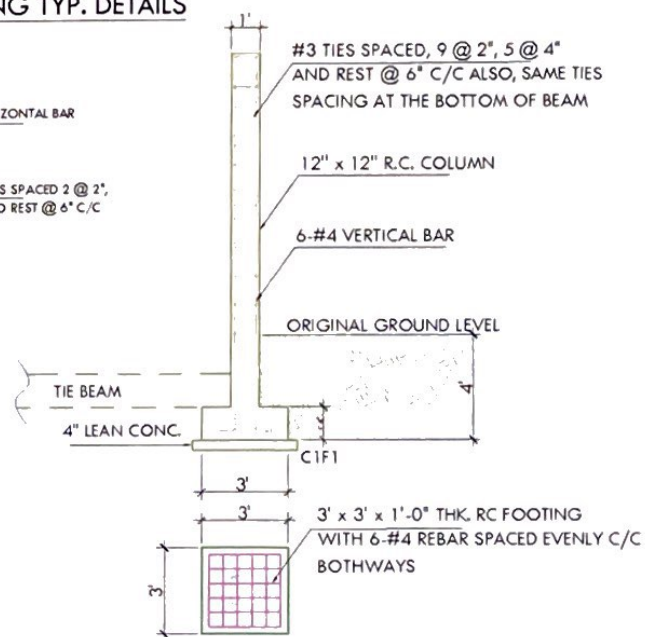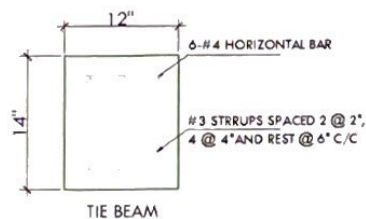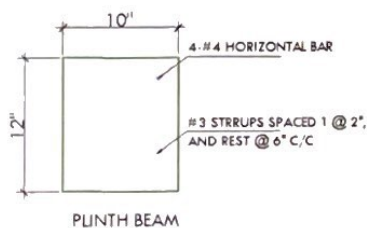



Dept. of Administration Services
Louisiana State Government

Division of Planning

Chauv State Public Control Review
Committee (CSPCR)

P.O. Box 189
Winnou, Chauk, FSM 96947
Tel: (691) 330 2598 / 5598

Project Title:

CONSTRUCTION OF COMPOST
BUILDING DESIGN
Wannou Island, Chauk State
FSM 96942

Sheet Title:

TIE BEAM AND
FOUNDATION PLAN
(TYPICAL DETAIL)

Seal:

Jase Roseller Dove Vinkum
State Civil Engineer

Approved By:

Hon. Alexander R. Narruhn
Governor, State of Chauk

Date:
Drawn By: JF Dove, V Vinkum
Designed By: JF Dove, V Vinkum
Reviewed By: Child of Planning
Approved by: Alexander R. Narruhn
Job No.

Sheet No.:


S-1

Rev. No.

0

Drawing Scale: As Shown

2022 Chauk Infrastructure

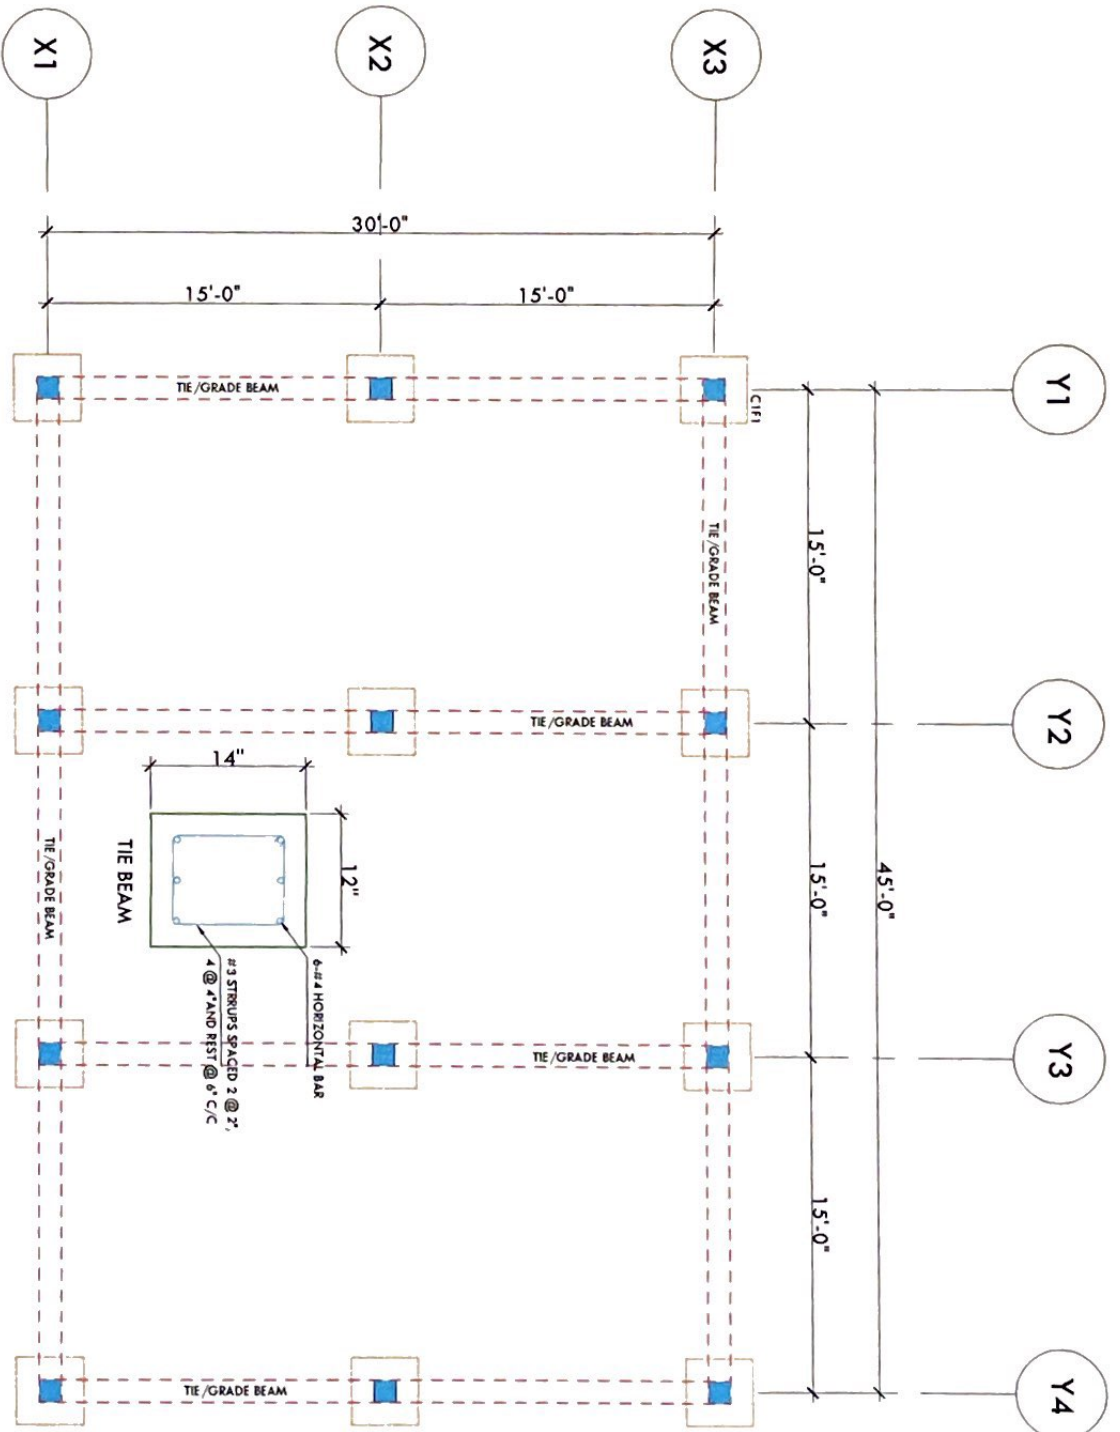

FOUNDATION PLAN TYP. DETAIL

COMPOST BUILDING