



Dept. of Administration Services
Chuuk State Government

Division of Planning
Chuuk State Public Contract Review
Committee (CSPCRC)

P.O. Box 189
Weno, Chuuk, FSM 96942
Tel: (691) 330-2598 / 5598

Project Title:

**CONSTRUCTION OF COMPOST
BUILDING DESIGN**
Weno Island, Chuuk State
FSM 96942

Sheet Title:

**PVC WATER CATCHMENT
1500 GALLONS**

Seal:

Jose Roseller Dave Vinluan
State Civil Engineer

Approved By:

Hon. Alexander R. Narruhn
Governor, State of Chuuk

Date:

Drawn By: JR Dave V. Vinluan

Designed By: JR Dave V. Vinluan

Reviewed By: Chief of Planning

Approved by: Alexander R. Narruhn

Job No.

Sheet No.:


WC-1

Rev. No.

0

Drawing Scale: As Shown


2022 Chuuk Infrastructure

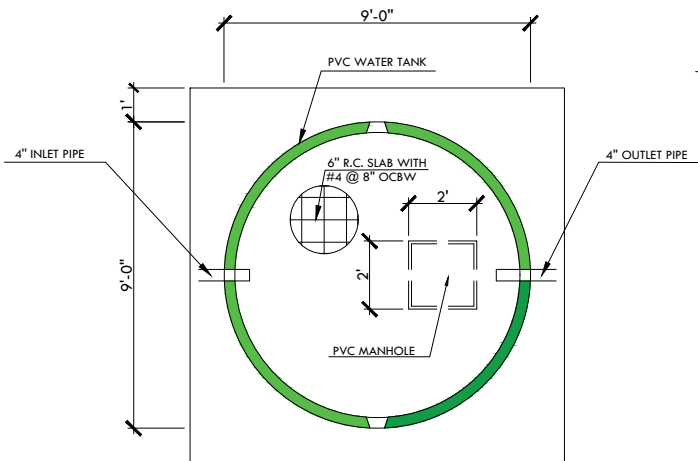


PVC WATER TANK PLAN

NOTE: 1,500 GALLONS CAPACITY PVC WATER STORAGE TANK

APPROVAL FOR PVC WATER TANK MUST BE SUBMITTED BEFORE
PROCUREMENT, PROVISION FOR PUMPS AND ACCESSORIES IS
REQUIRED FOR THE SYSTEM.

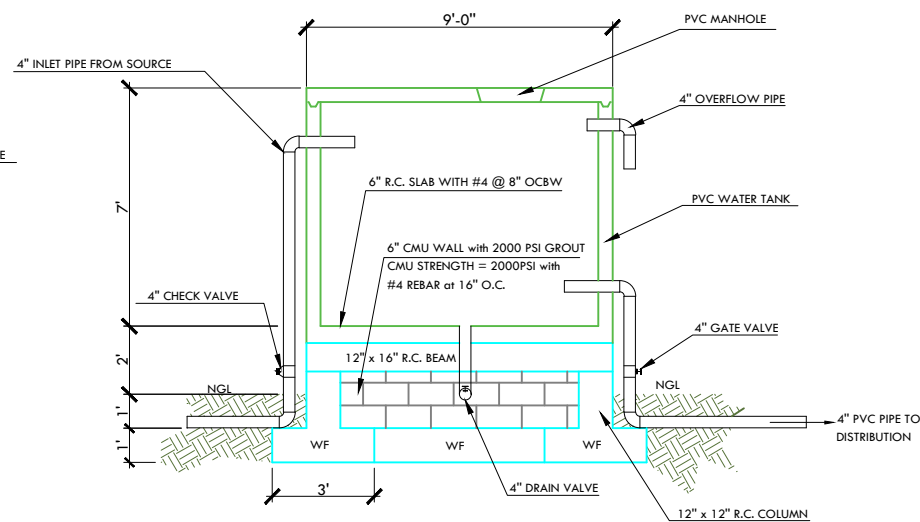


WATER TANK ELEVATION

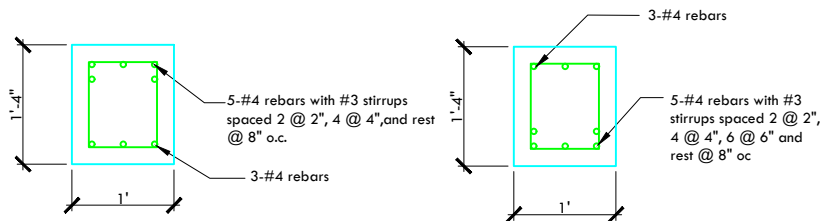

BEAM SECTION @ SUPPORT
NTS

BEAM SECTION @ MID-SPAN
NTS

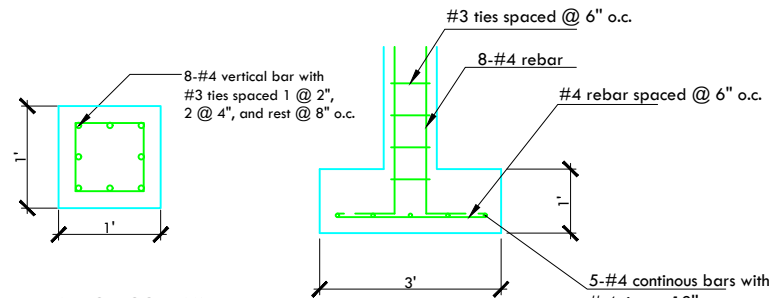

DETAIL OF COLUMN
NTS

DETAIL OF WALL FOOTING
NTS